



SCHILLERCO+


340 CHURCH ST.
OAKVILLE, ON L6J 1P1
PHONE: 905-822-1666
EMAIL: TRAVIS@SCHILLERCO.CA

NOTES



THIS DRAWING, AS AN INSTRUMENT OF SERVICE, IS PROVIDED BY AND IS THE PROPERTY OF THE DESIGNER. THE CONTRACTOR MUST VERIFY ALL DRAWINGS, DIMENSIONS, DETAILS AND SPECIFICATIONS, AND REPORT ANY DISCREPANCIES TO SCHILLERCO BEFORE PROCEEDING WITH WORK. MATERIALS MAY NOT BE SUBSTITUTED WITHOUT WRITTEN APPROVAL FROM SCHILLERCO.

CONTRACTOR MUST ACCEPT RESPONSIBILITY FOR ALL DIMENSIONS AND CONDITIONS ON SITE AND NOTIFY THE DESIGNER OF ANY VARIATIONS FROM THE SUPPLIED INFORMATION. THE DESIGNER IS NOT RESPONSIBLE FOR THE ACCURACY OF SURVEY, STRUCTURAL, MECHANICAL, ELECTRICAL INFORMATION SHOWN ON THIS DRAWING. REFER TO THE APPROPRIATE ENGINEERING DRAWINGS (I.E. FLOOR LAYOUT, TRUSS LAYOUT) BEFORE PROCEEDING WITH THE WORK. CONSTRUCTION MUST CONFORM TO ALL APPLICABLE CODES AND REQUIREMENTS OF AUTHORITIES HAVING JURISDICTION.

DRAWINGS SHALL NOT BE SCALED. THESE DRAWINGS SHALL NOT BE USED FOR CONSTRUCTION PURPOSES UNTIL THE REQUIRED BUILDING PERMITS HAVE BEEN ISSUED. ALL DRAWINGS AND SPECIFICATIONS ARE INSTRUMENTS OF SERVICE AND THE PROPERTY OF SCHILLERCO WHICH MUST BE RETURNED AT THE COMPLETION OF THE WORK

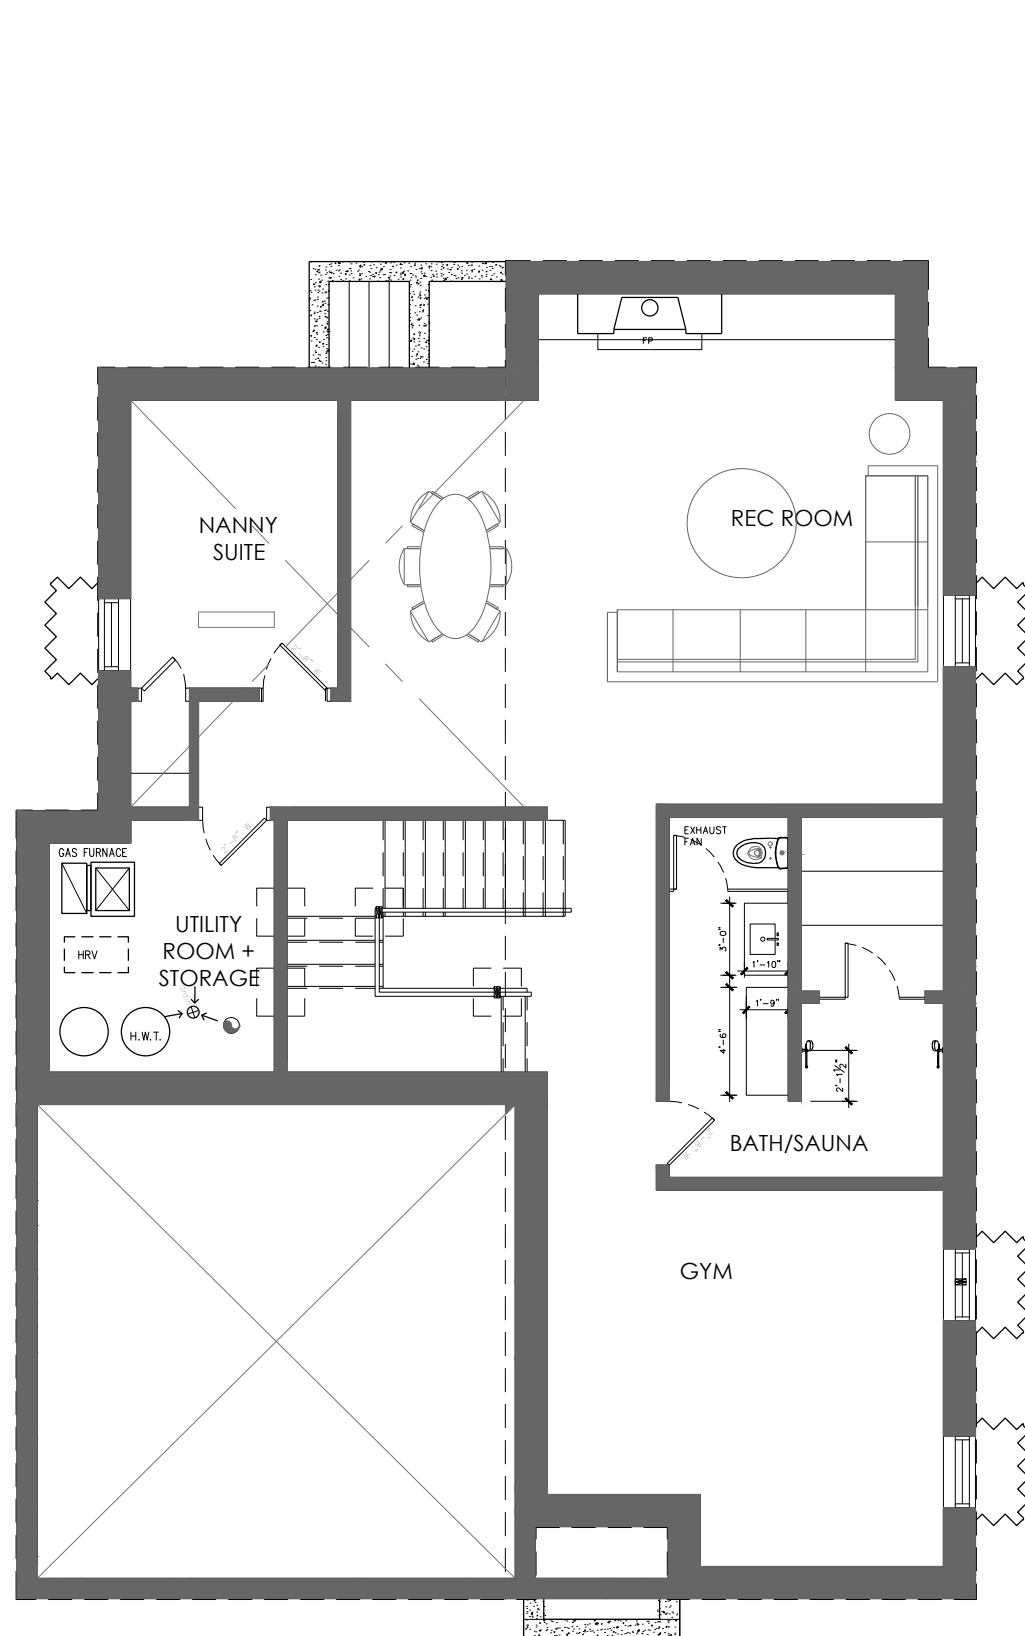

1 BASEMENT CONSTRUCTION PLAN
ID-101 SCALE 1/8" = 1'-0"

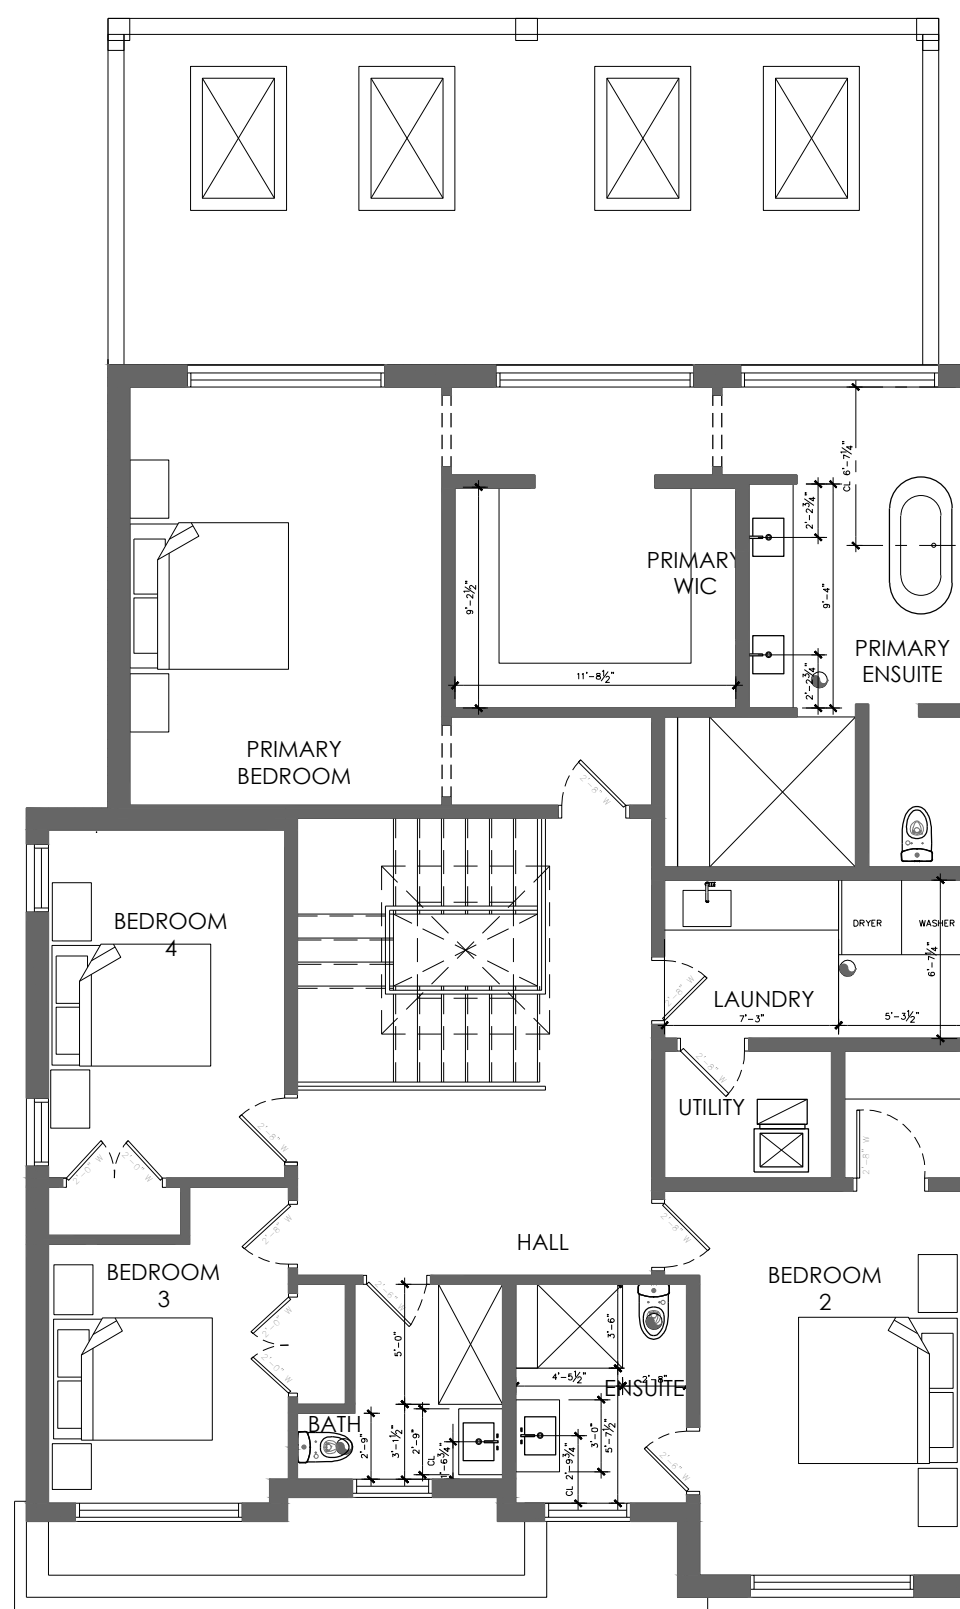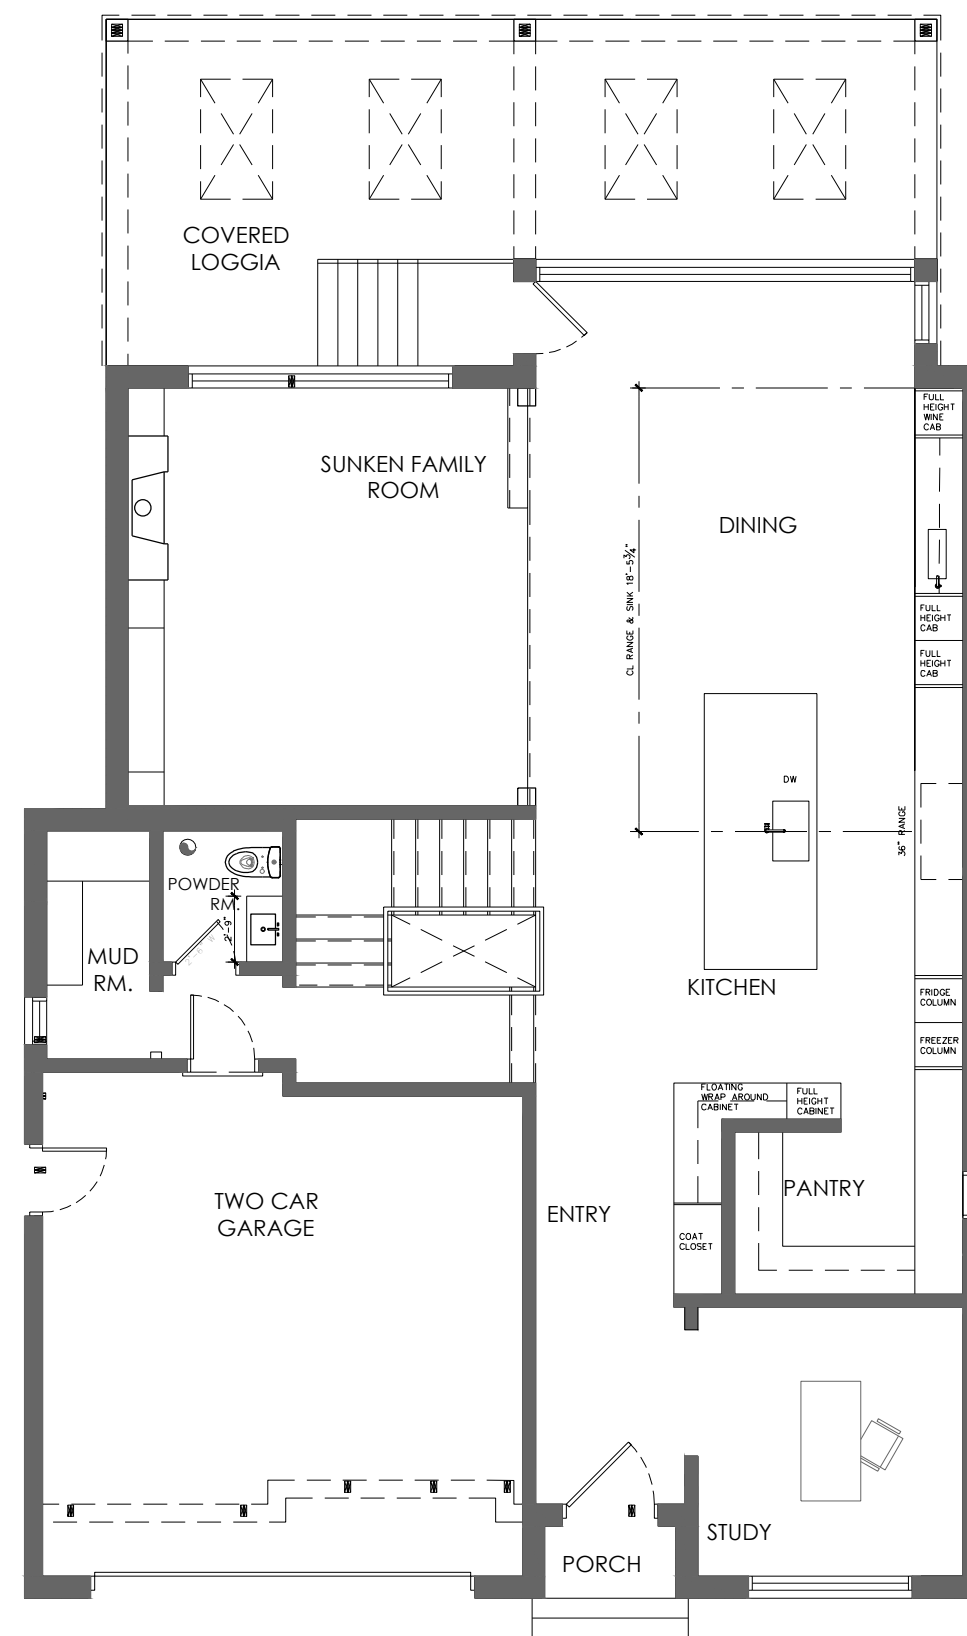

3 SECOND FL CONSTRUCTION PLAN
ID-101 SCALE 1/8" = 1'-0"

No.	DATE:	REVISION
1	SEPT. 26, 2023	ISSUED FOR CLIENT REVIEW

SEALS

PROJECT
BOTFIELD RESIDENCE
35 BOTFIELD
ETOBICOKE, ON

PAGE
CONSTRUCTION PLANS

DRAWN BY:	PB	ID 101
SCALE:	AS NOTED	
DATE:	SEPT. 26 2023	
PROJECT No.	2022SE129	



SCHILLERCO+

340 CHURCH ST.
OAKVILLE, ON L6J 1P1
PHONE: 905-822-1666
EMAIL: TRAVIS@SCHILLERCO.CA

NOTES

THIS DRAWING, AS AN INSTRUMENT OF SERVICE, IS PROVIDED BY AND IS THE PROPERTY OF THE DESIGNER. THE CONTRACTOR MUST VERIFY ALL DRAWINGS, DIMENSIONS, DETAILS AND SPECIFICATIONS, AND REPORT ANY DISCREPANCIES TO SCHILLERCO BEFORE PROCEEDING WITH WORK. MATERIALS MAY NOT BE SUBSTITUTED WITHOUT WRITTEN APPROVAL FROM SCHILLERCO.

CONTRACTOR MUST ACCEPT RESPONSIBILITY FOR ALL DIMENSIONS AND CONDITIONS ON SITE AND NOTIFY THE DESIGNER OF ANY VARIATIONS FROM THE SUPPLIED INFORMATION. THE DESIGNER IS NOT RESPONSIBLE FOR THE ACCURACY OF SURVEY, STRUCTURAL, MECHANICAL, ELECTRICAL INFORMATION SHOWN ON THIS DRAWING. REFER TO THE APPROPRIATE ENGINEERING DRAWINGS (I.E. FLOOR LAYOUT, TRUSS LAYOUT) BEFORE PROCEEDING WITH THE WORK. CONSTRUCTION MUST CONFORM TO ALL APPLICABLE CODES AND REQUIREMENTS OF AUTHORITIES HAVING JURISDICTION.

DRAWINGS SHALL NOT BE SCALED. THESE DRAWINGS SHALL NOT BE USED FOR CONSTRUCTION PURPOSES UNTIL THE REQUIRED BUILDING PERMITS HAVE BEEN ISSUED. ALL DRAWINGS AND SPECIFICATIONS ARE INSTRUMENTS OF SERVICE AND THE PROPERTY OF SCHILLERCO WHICH MUST BE RETURNED AT THE COMPLETION OF THE WORK

No.	DATE:	REVISION
1	SEPT. 26, 2023	ISSUED FOR CLIENT REVIEW

SEALS

--	--

PROJECT


BOTFIELD RESIDENCE

35 BOTFIELD
ETOBICOKE, ON


PAGE

REFLECTED CEILING PLANS

DRAWN BY:	PB	ID 102
SCALE:	AS NOTED	
DATE:	OCT 19 2023	
PROJECT No.	2022SE129	

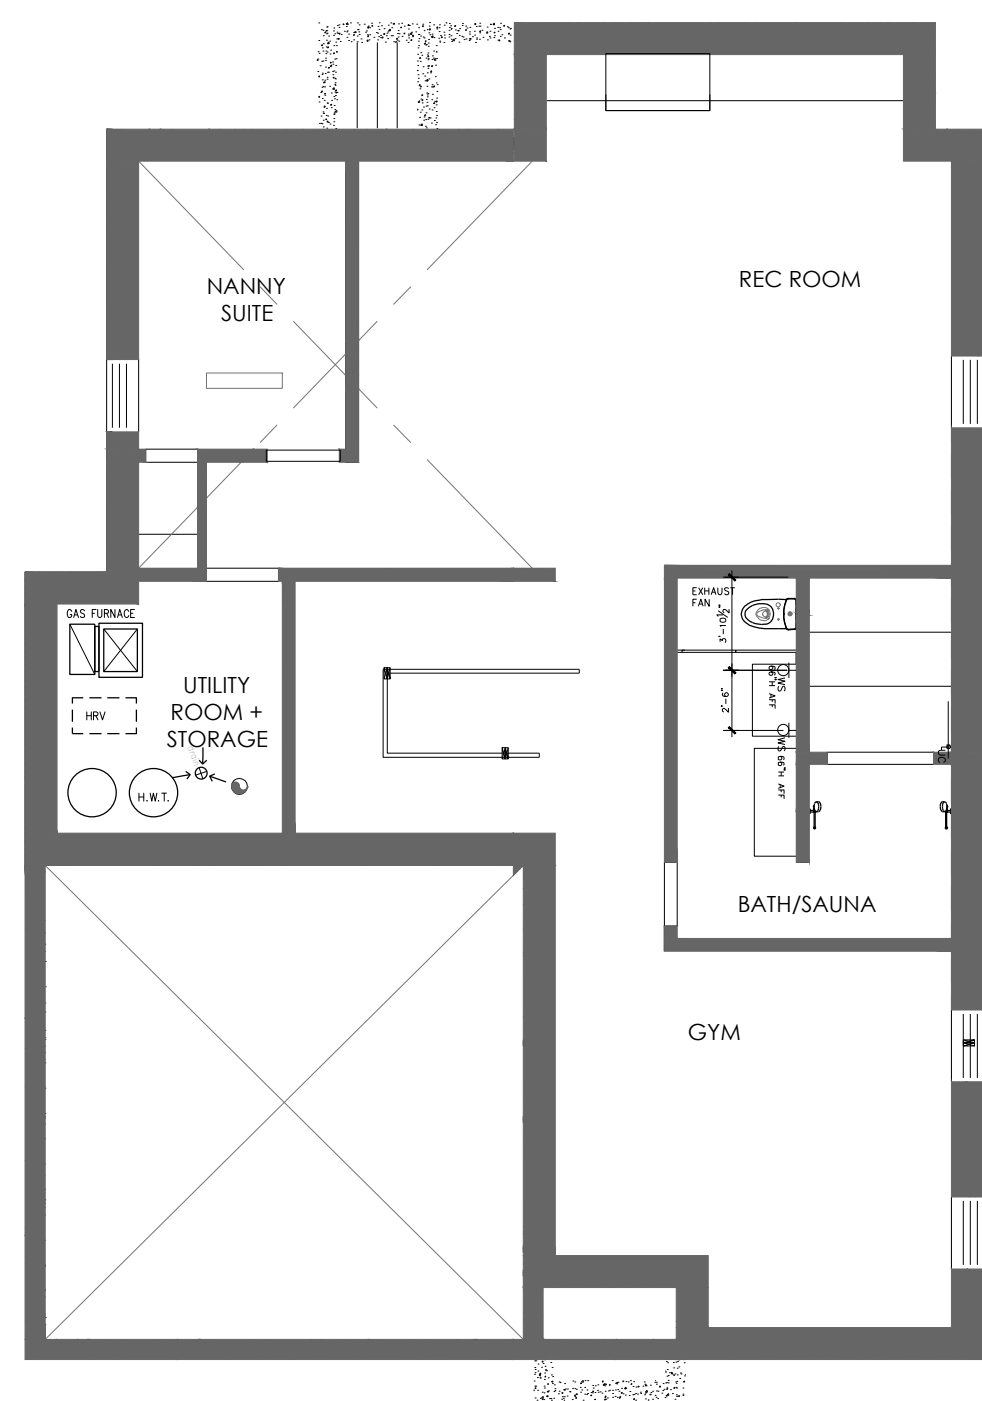


1 BASEMENT RCP
ID-102 SCALE 1/8" = 1'-0"

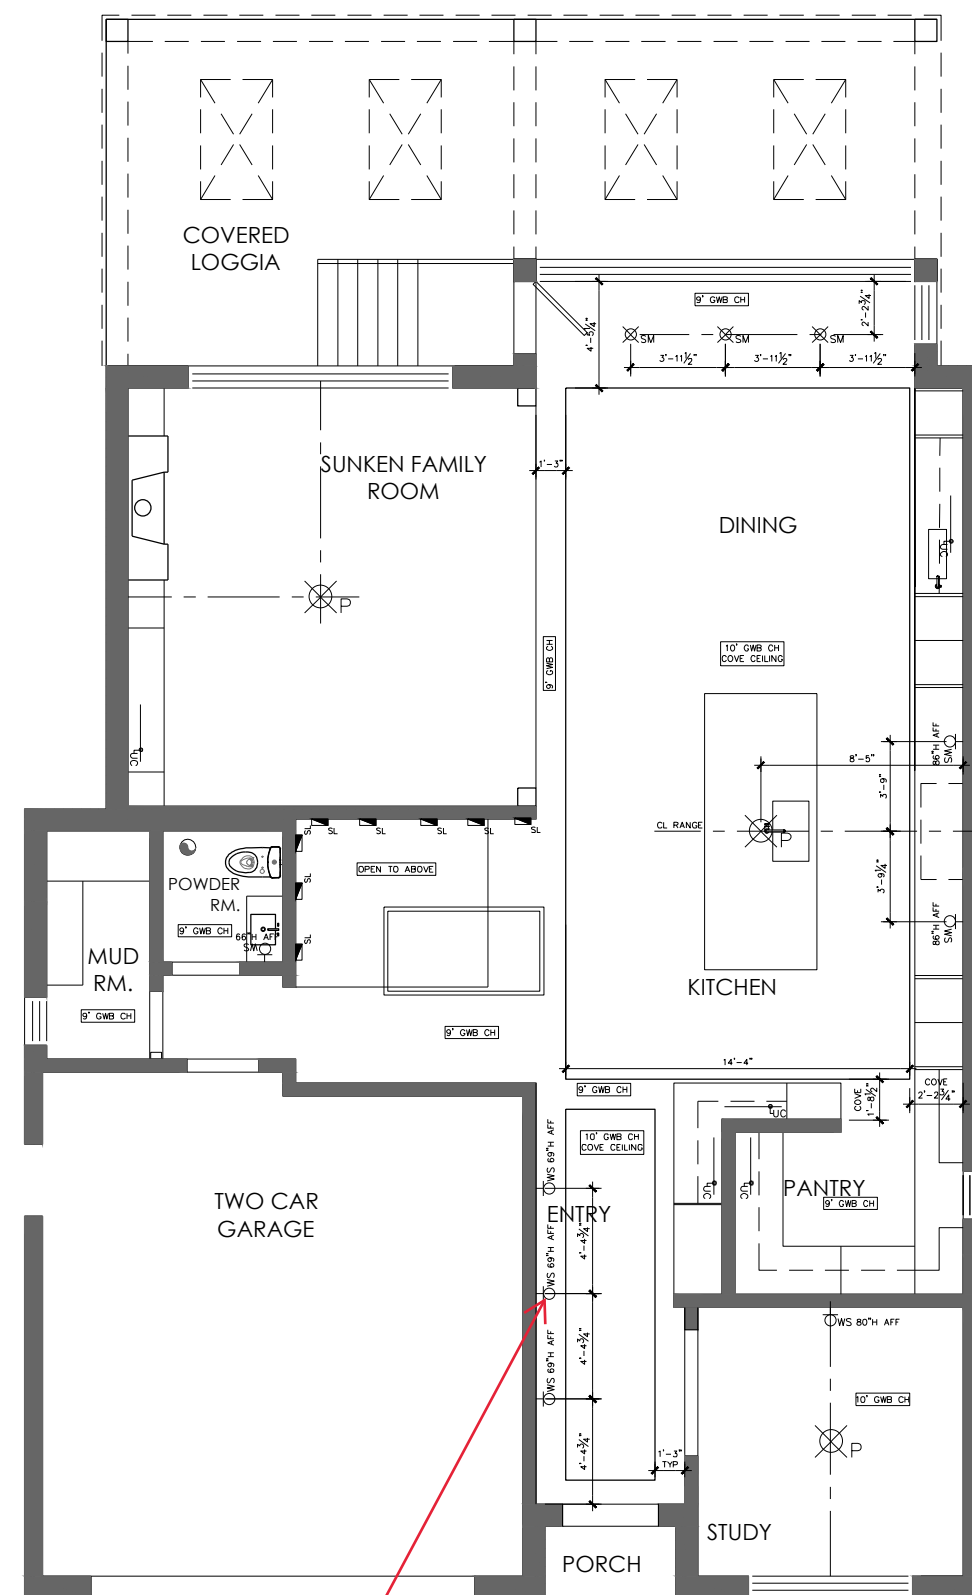

2 MAIN FL RCP
ID-102 SCALE 1/8" = 1'-0"

delete center sconce

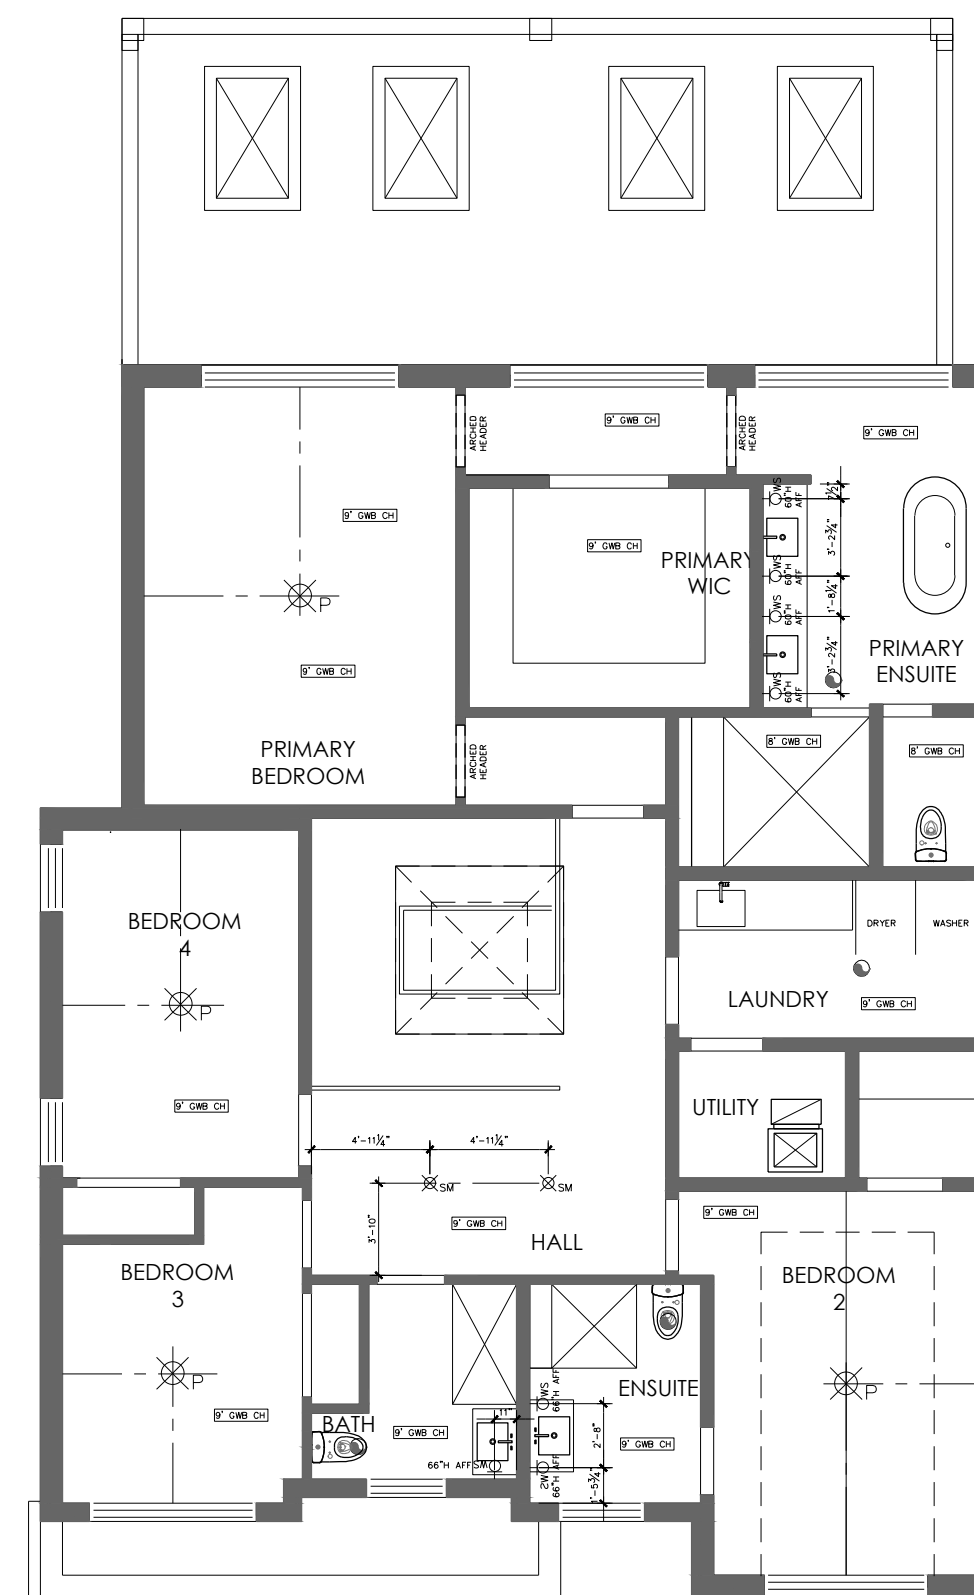

3 SECOND FL RCP
ID-102 SCALE 1/8" = 1'-0"



SCHILLERCO+


340 CHURCH ST.
OAKVILLE, ON L6J 1P1
PHONE: 905-822-1666
EMAIL: TRAVIS@SCHILLERCO.CA

NOTES


THIS DRAWING, AS AN INSTRUMENT OF SERVICE, IS PROVIDED BY AND IS THE PROPERTY OF THE DESIGNER. THE CONTRACTOR MUST VERIFY ALL DRAWINGS, DIMENSIONS, DETAILS AND SPECIFICATIONS, AND REPORT ANY DISCREPANCIES TO SCHILLERCO BEFORE PROCEEDING WITH WORK. MATERIALS MAY NOT BE SUBSTITUTED WITHOUT WRITTEN APPROVAL FROM SCHILLERCO.

CONTRACTOR MUST ACCEPT RESPONSIBILITY FOR ALL DIMENSIONS AND CONDITIONS ON SITE AND NOTIFY THE DESIGNER OF ANY VARIATIONS FROM THE SUPPLIED INFORMATION. THE DESIGNER IS NOT RESPONSIBLE FOR THE ACCURACY OF SURVEY, STRUCTURAL, MECHANICAL, ELECTRICAL INFORMATION SHOWN ON THIS DRAWING. REFER TO THE APPROPRIATE ENGINEERING DRAWINGS (I.E. FLOOR LAYOUT, TRUSS LAYOUT) BEFORE PROCEEDING WITH THE WORK. CONSTRUCTION MUST CONFORM TO ALL APPLICABLE CODES AND REQUIREMENTS OF AUTHORITIES HAVING JURISDICTION.


DRAWINGS SHALL NOT BE SCALED. THESE DRAWINGS SHALL NOT BE USED FOR CONSTRUCTION PURPOSES UNTIL THE REQUIRED BUILDING PERMITS HAVE BEEN ISSUED. ALL DRAWINGS AND SPECIFICATIONS ARE INSTRUMENTS OF SERVICE AND THE PROPERTY OF SCHILLERCO WHICH MUST BE RETURNED AT THE COMPLETION OF THE WORK

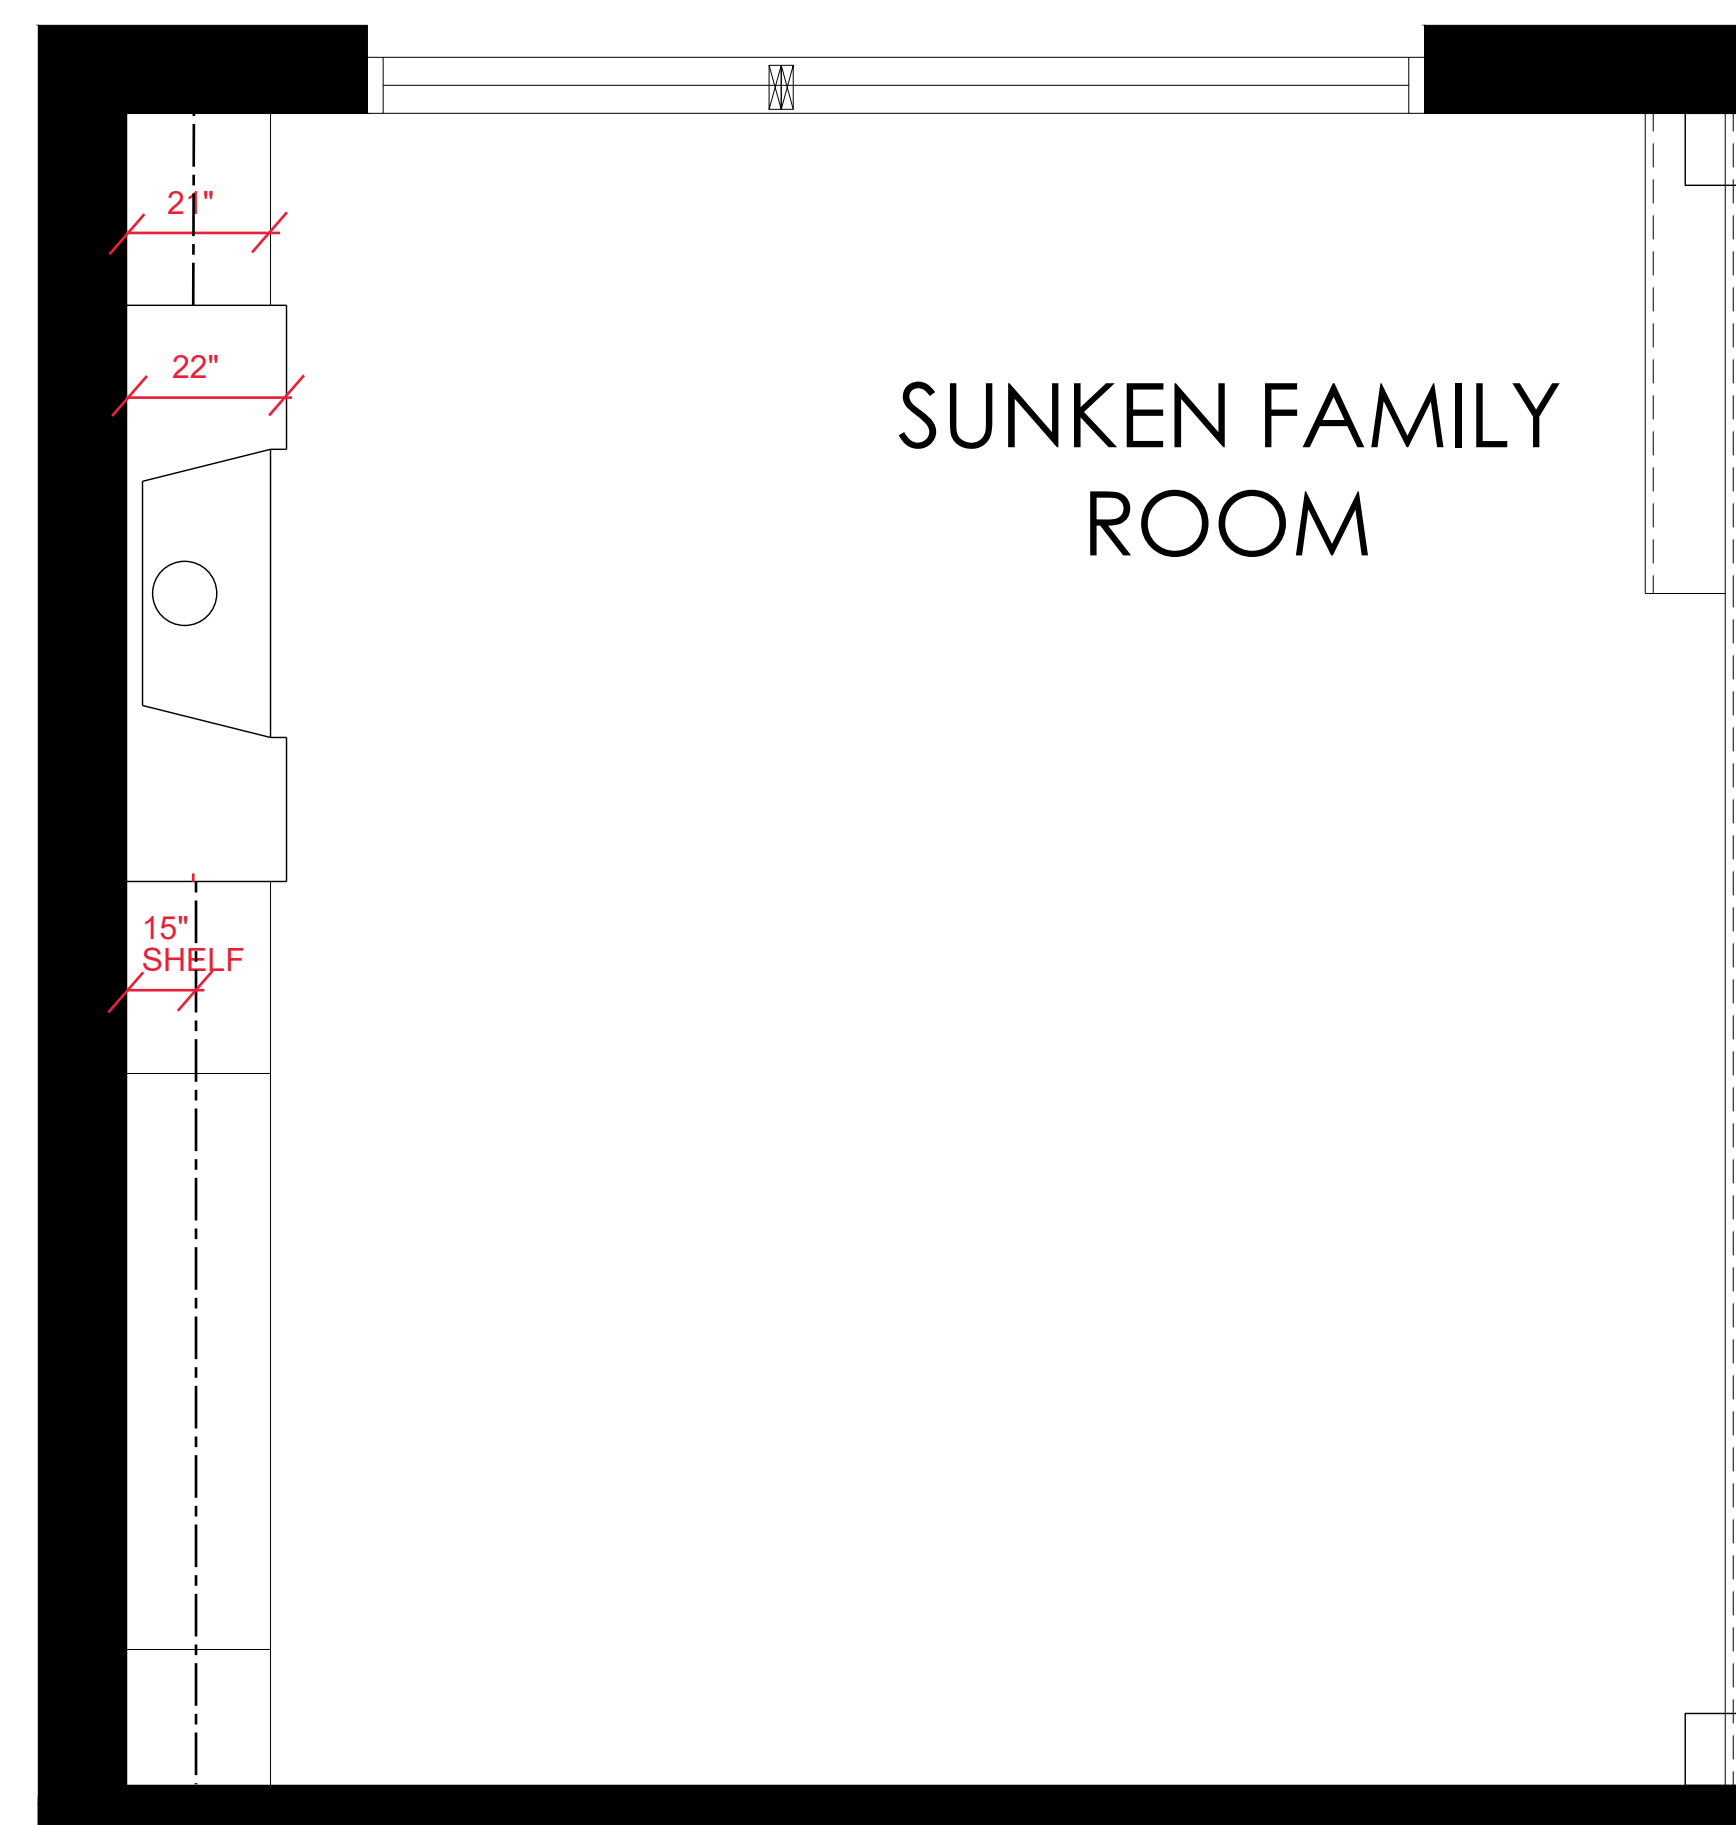


1 LIVING RM FLOOR PLAN
10- SCALE 1/2"=1'-0"

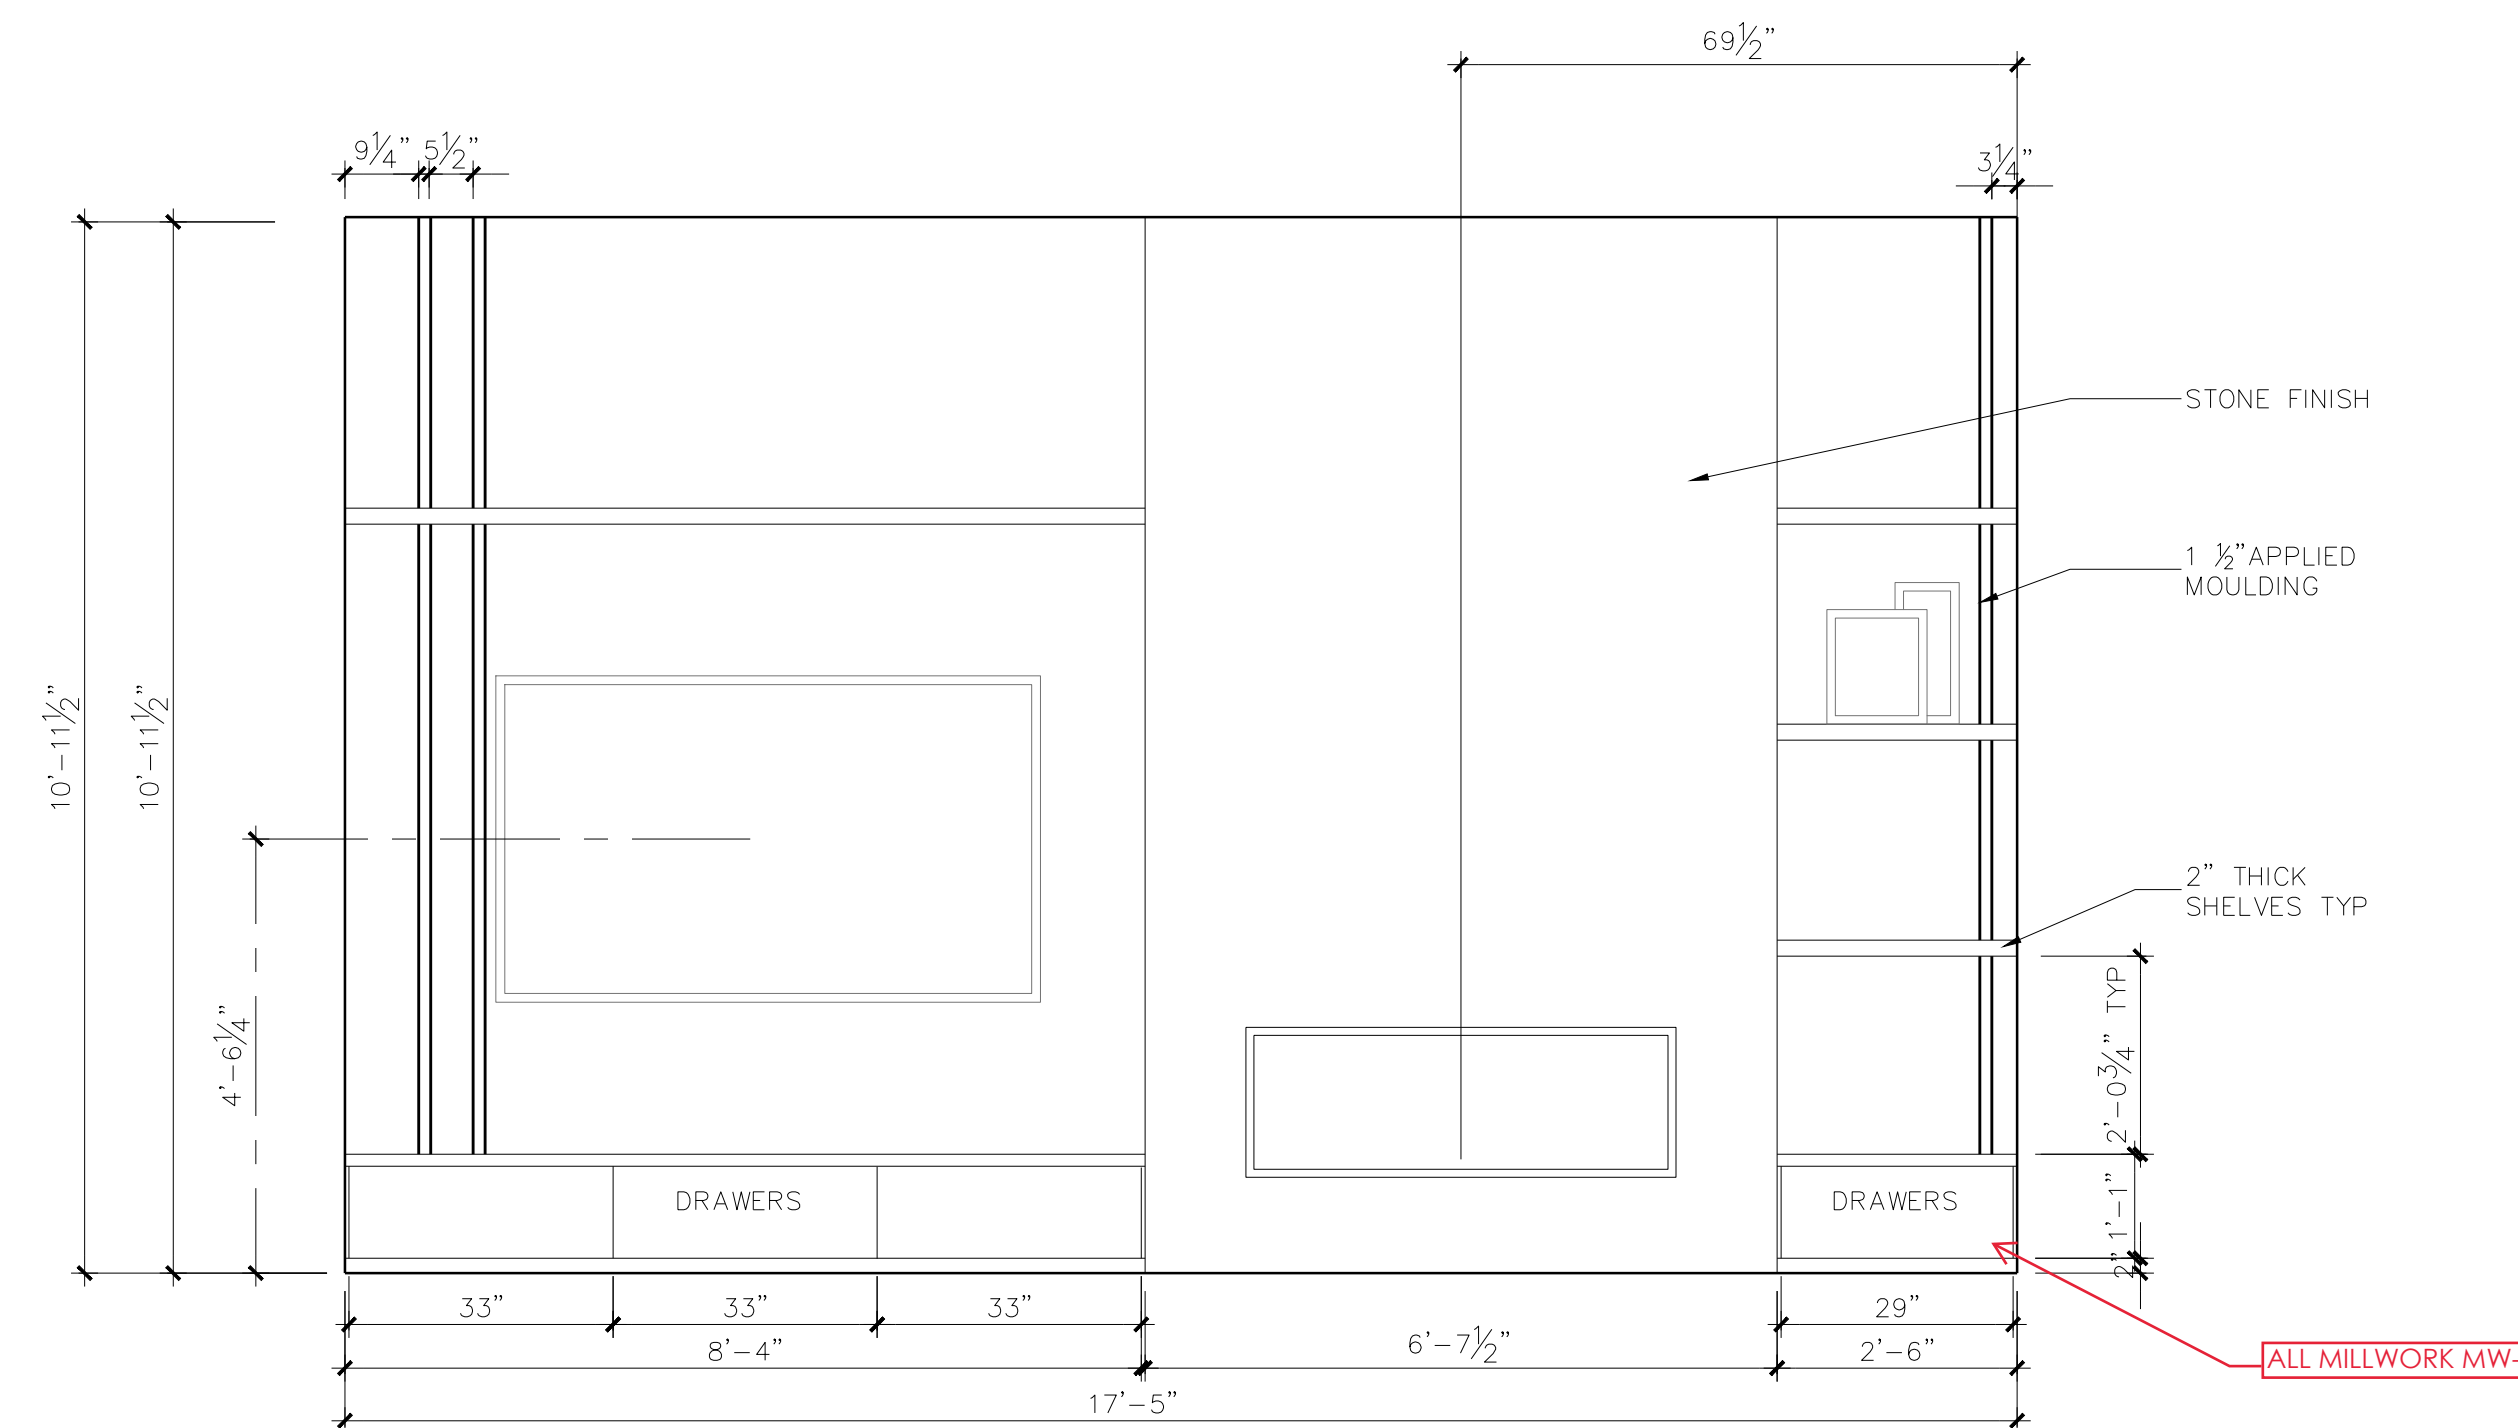


1 LIVING RM FIREPLACE ELEVATION
10-202 SCALE 1/2"=1'-0"

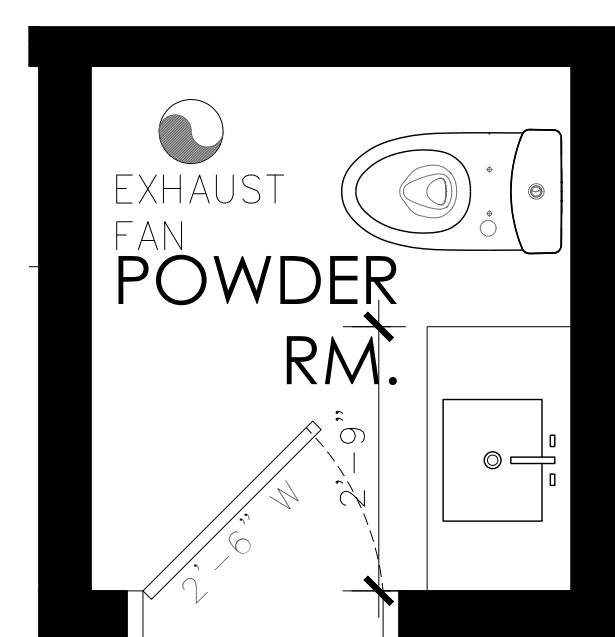

1 POWDER RM FLOOR PLAN
DXXX 10- SCALE 1/2"=1'-0"

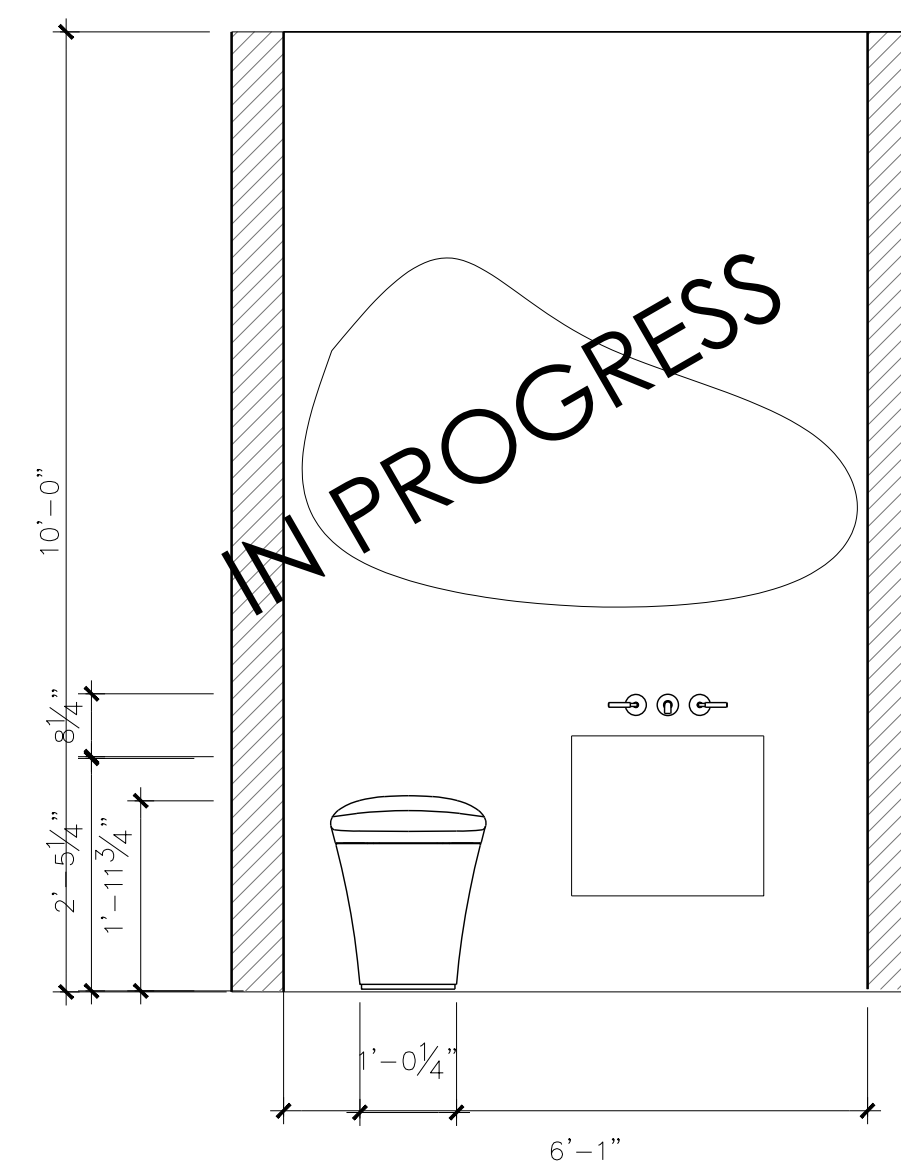

1 PWDR ROOM ELEVATION
10-202 SCALE 1/2"=1'-0"

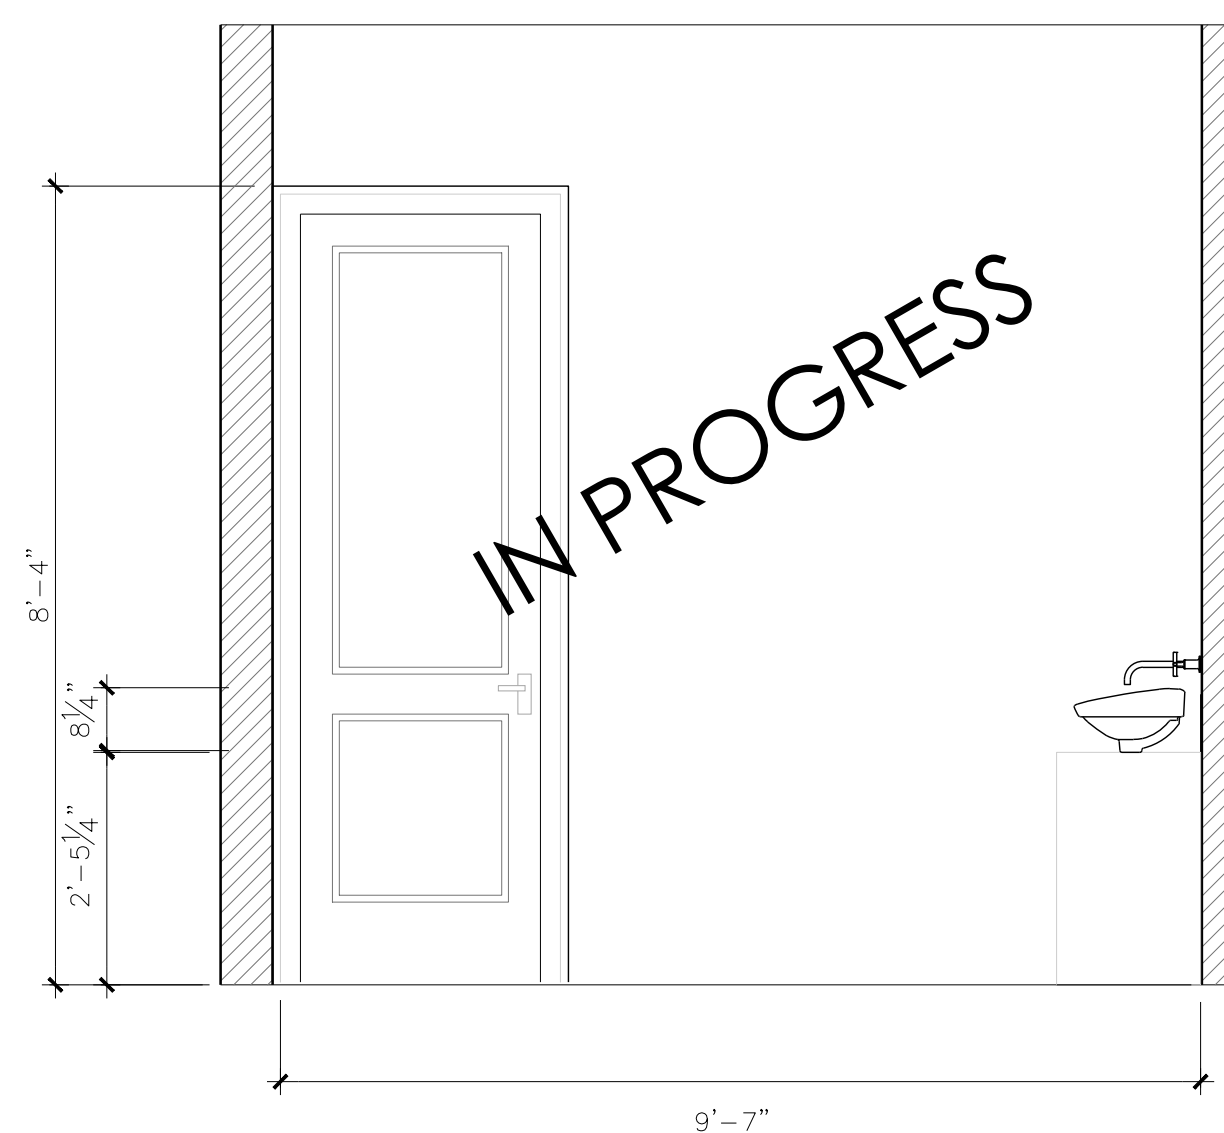

1 PWDR ROOM ELEVATION
10-202 SCALE 1/2"=1'-0"

No.	DATE:	REVISION
1	JAN. 1, 2021	ISSUED FOR
2	JAN. 1, 2021	ISSUED FOR
3	JAN. 1, 2021	ISSUED FOR
4	JAN. 1, 2021	ISSUED FOR
5	JAN. 1, 2021	ISSUED FOR

SEALS

PROJECT

35 BOTFIELD

35 BOTFIELD
ETOBICOKE, ON

PAGE

ELEVATIONS

DRAWN BY: JF & PB
SCALE: AS NOTED
DATE: AUG 29, 2023
PROJECT No. SE2022129

ID
203



SCHILLERCO+


340 CHURCH ST.
OAKVILLE, ON L6J 1P1
PHONE: 905-822-1666
EMAIL: TRAVIS@SCHILLERCO.CA

NOTES


THIS DRAWING, AS AN INSTRUMENT OF SERVICE, IS PROVIDED BY AND IS THE PROPERTY OF THE DESIGNER. THE CONTRACTOR MUST VERIFY ALL DRAWINGS, DIMENSIONS, DETAILS AND SPECIFICATIONS, AND REPORT ANY DISCREPANCIES TO SCHILLERCO BEFORE PROCEEDING WITH WORK. MATERIALS MAY NOT BE SUBSTITUTED WITHOUT WRITTEN APPROVAL FROM SCHILLERCO.

CONTRACTOR MUST ACCEPT RESPONSIBILITY FOR ALL DIMENSIONS AND CONDITIONS ON SITE AND NOTIFY THE DESIGNER OF ANY VARIATIONS FROM THE SUPPLIED INFORMATION. THE DESIGNER IS NOT RESPONSIBLE FOR THE ACCURACY OF SURVEY, STRUCTURAL, MECHANICAL, ELECTRICAL INFORMATION SHOWN ON THIS DRAWING. REFER TO THE APPROPRIATE ENGINEERING DRAWINGS (I.E. FLOOR LAYOUT, TRUSS LAYOUT) BEFORE PROCEEDING WITH THE WORK. CONSTRUCTION MUST CONFORM TO ALL APPLICABLE CODES AND REQUIREMENTS OF AUTHORITIES HAVING JURISDICTION.


DRAWINGS SHALL NOT BE SCALED. THESE DRAWINGS SHALL NOT BE USED FOR CONSTRUCTION PURPOSES UNTIL THE REQUIRED BUILDING PERMITS HAVE BEEN ISSUED. ALL DRAWINGS AND SPECIFICATIONS ARE INSTRUMENTS OF SERVICE AND THE PROPERTY OF SCHILLERCO WHICH MUST BE RETURNED AT THE COMPLETION OF THE WORK

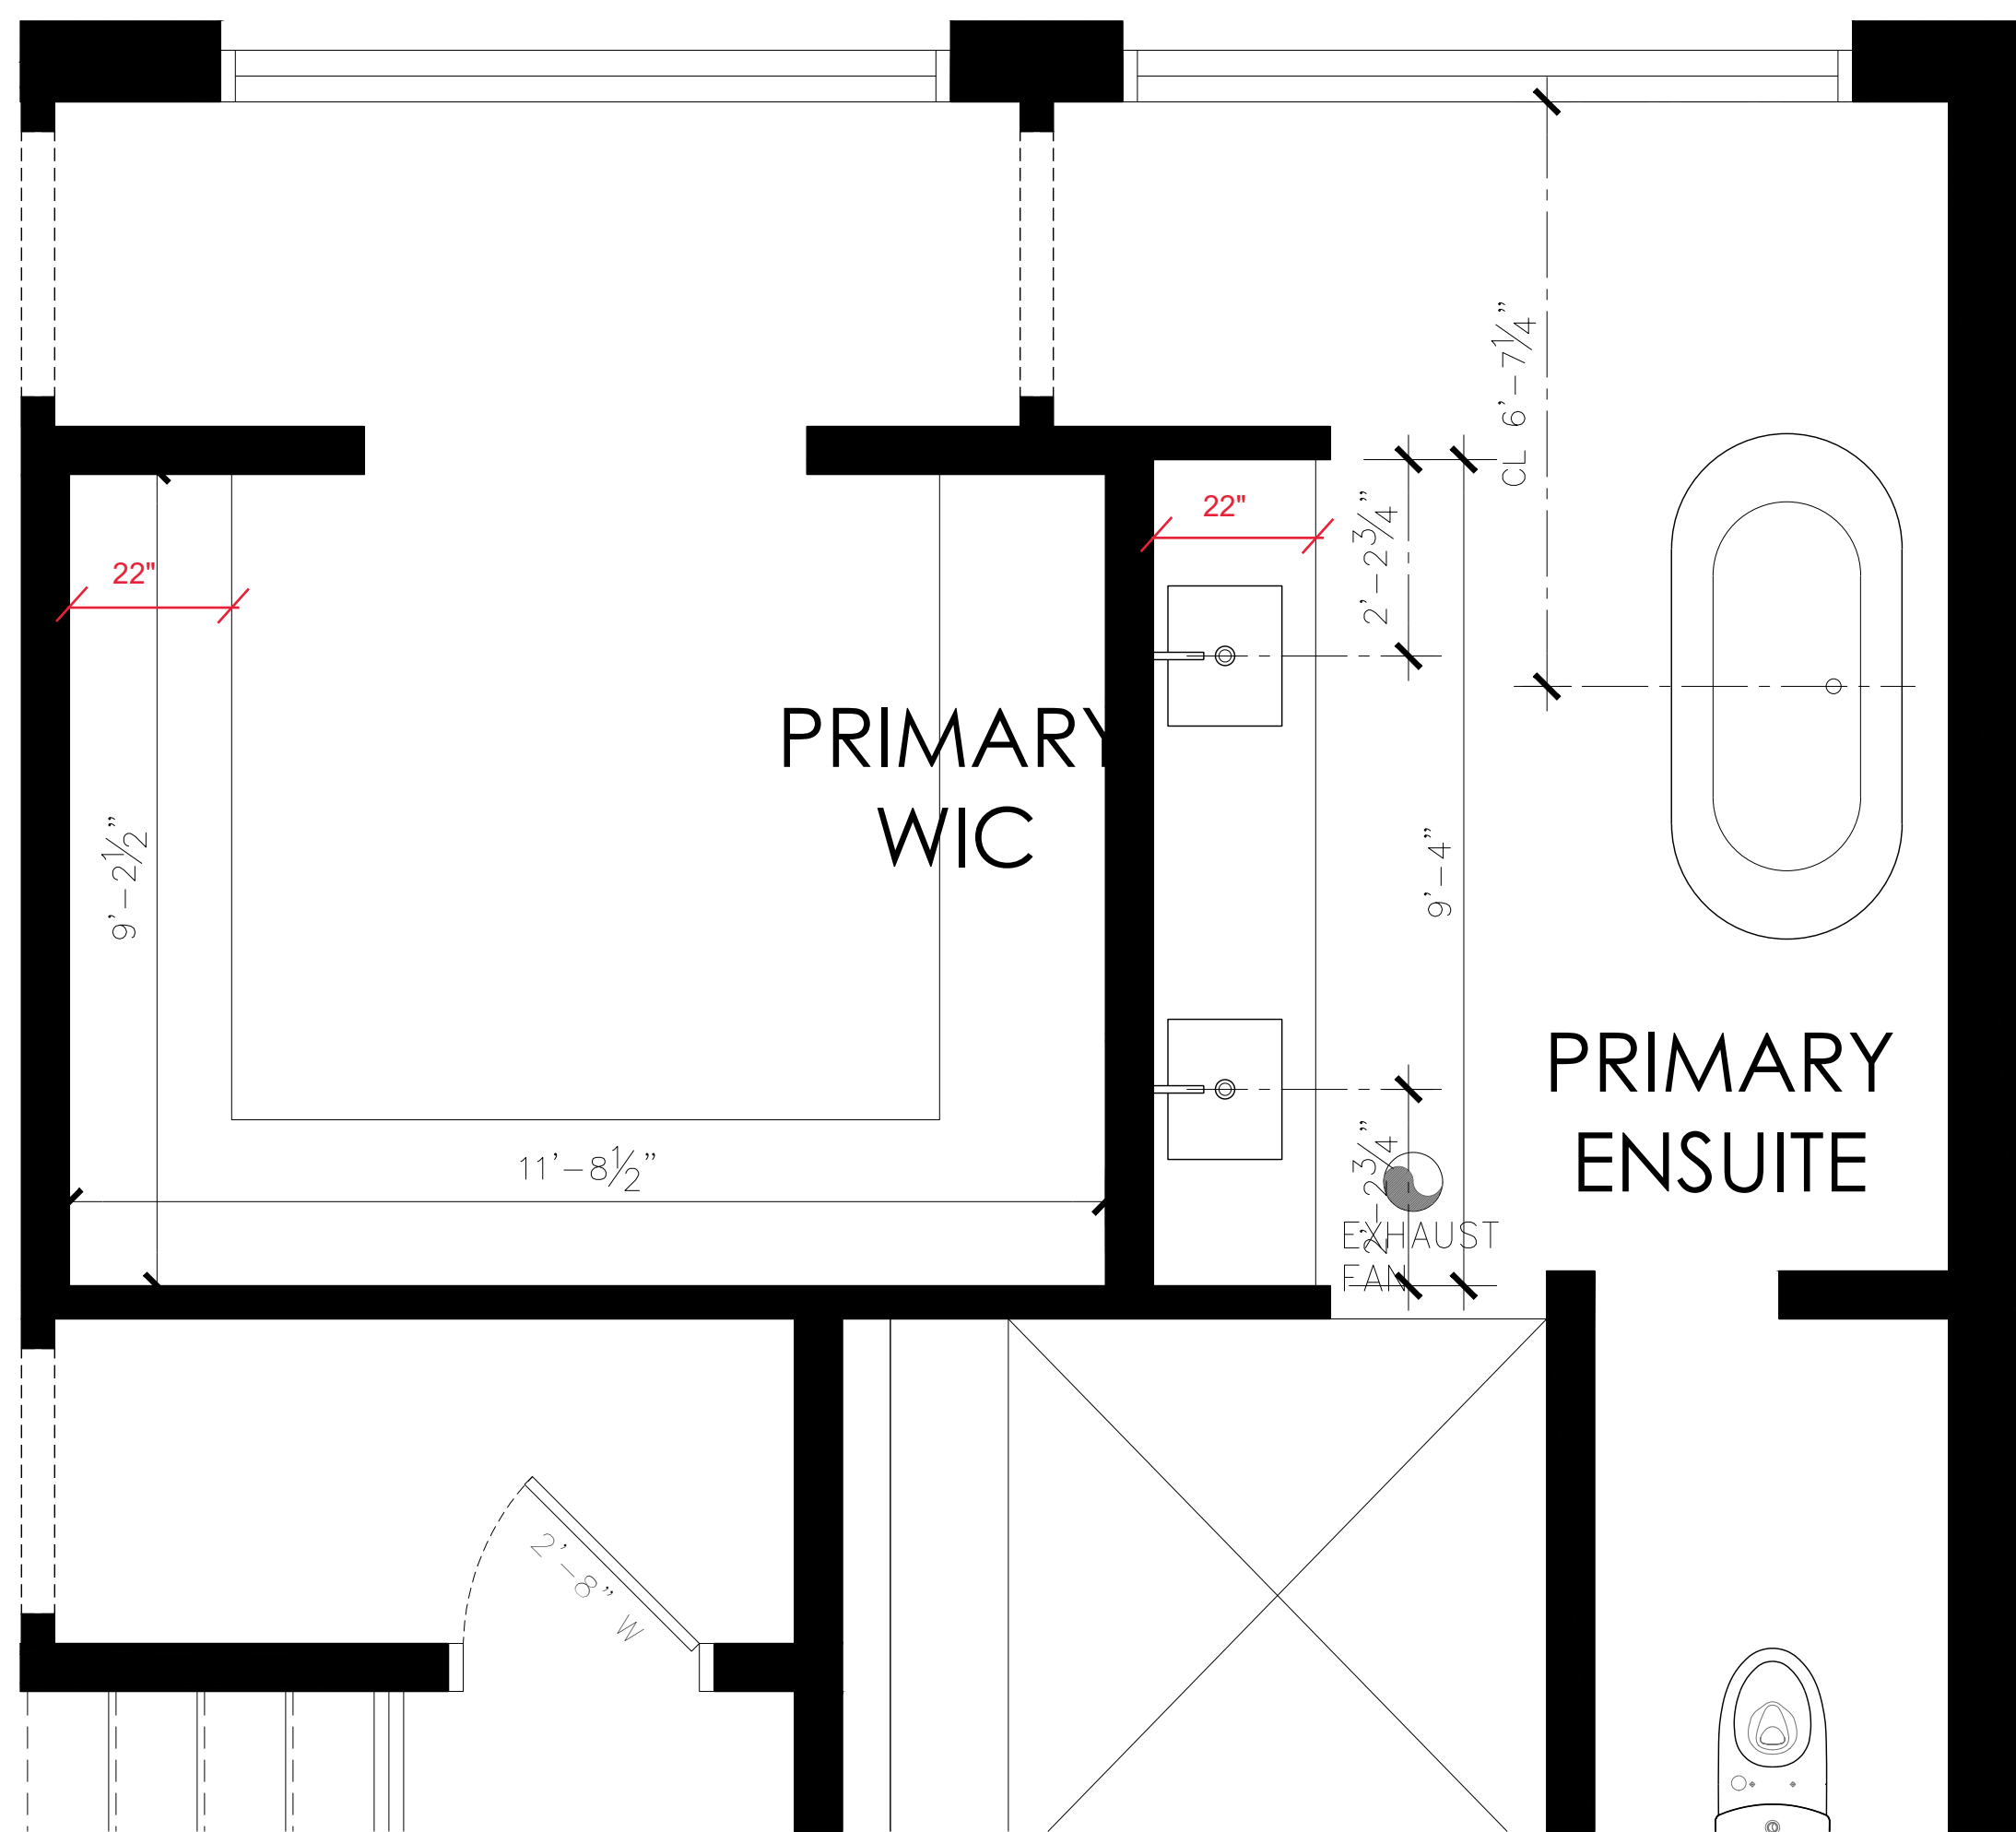


1 PRIMARY SUITE FLOOR PLAN
SCALE 1/2"=1'-0"

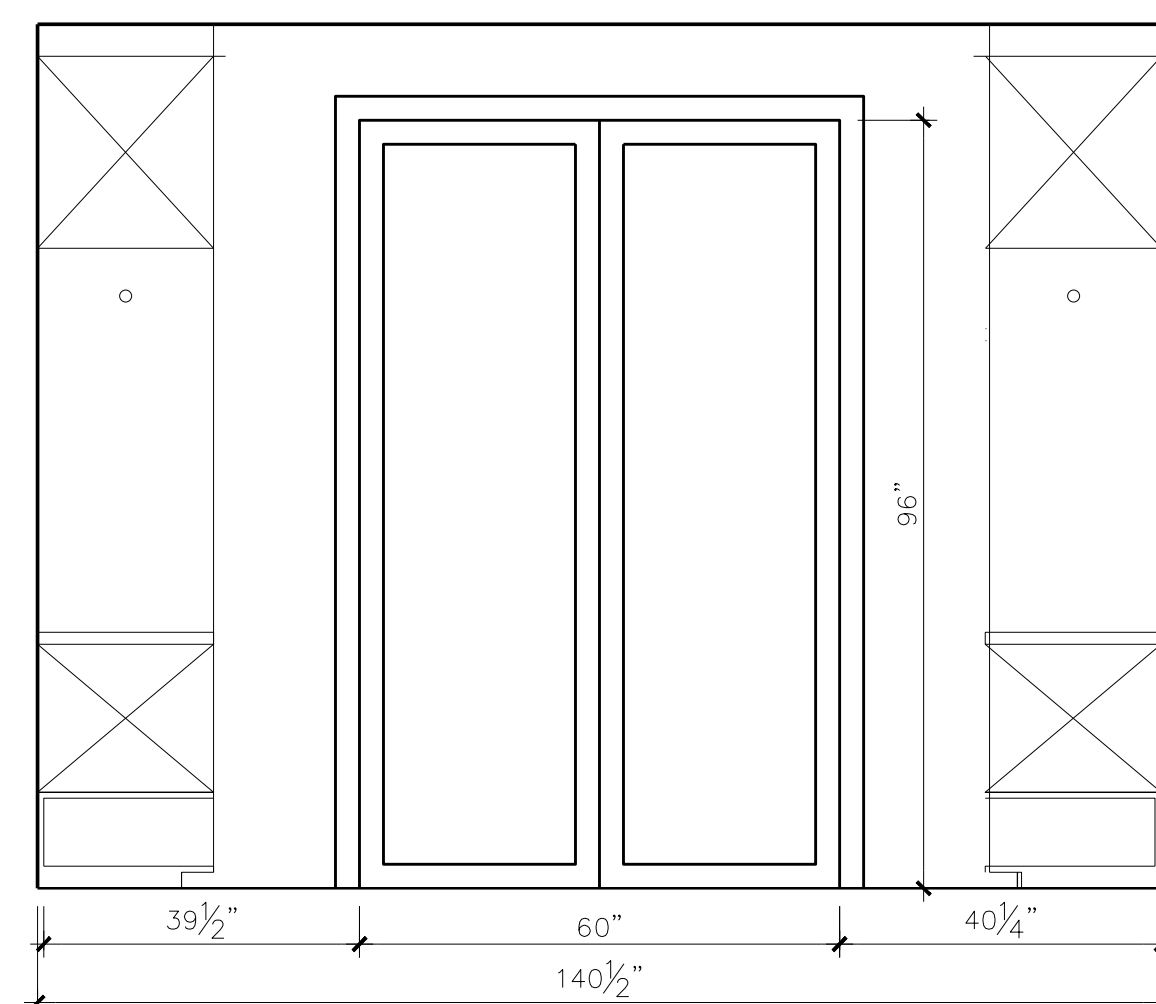


1 WIC ELEVATION
ID-205 SCALE 1/2"=1'-0"

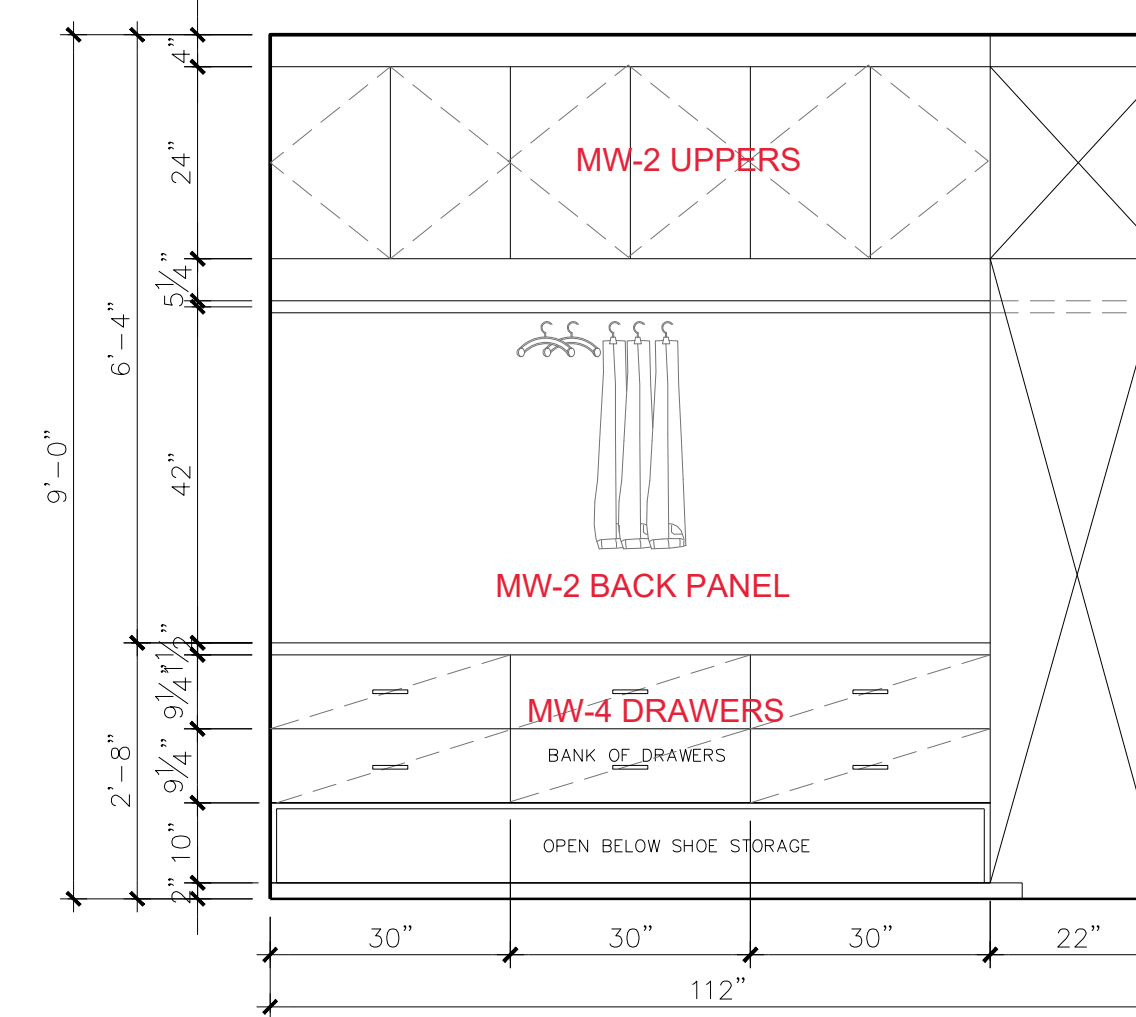


2 WIC ELEVATION
ID-205 SCALE 1/2"=1'-0"

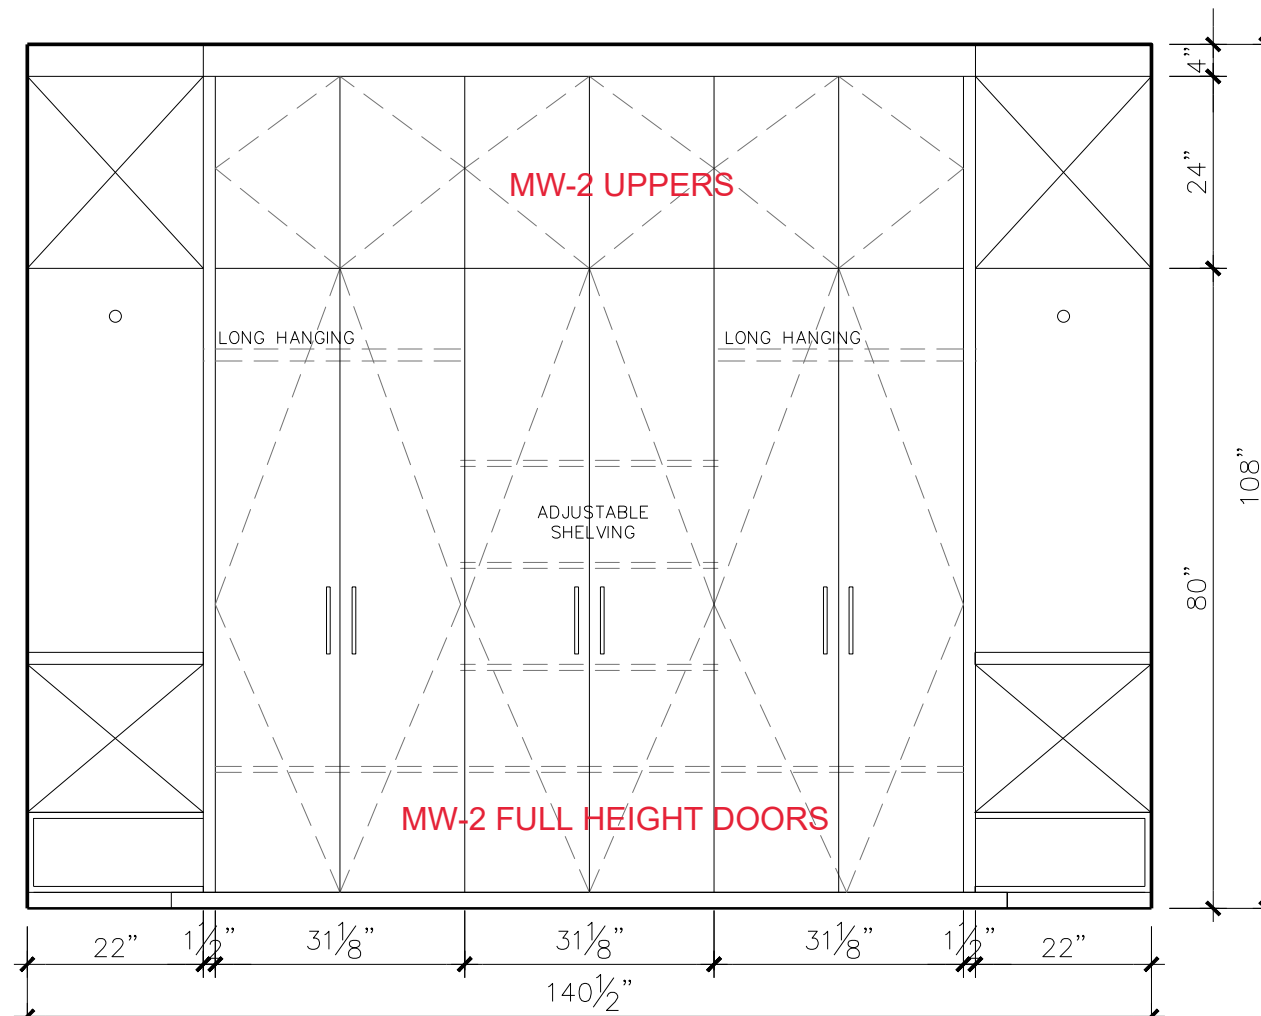

3 WIC ELEVATION
ID-205 SCALE 1/2"=1'-0"

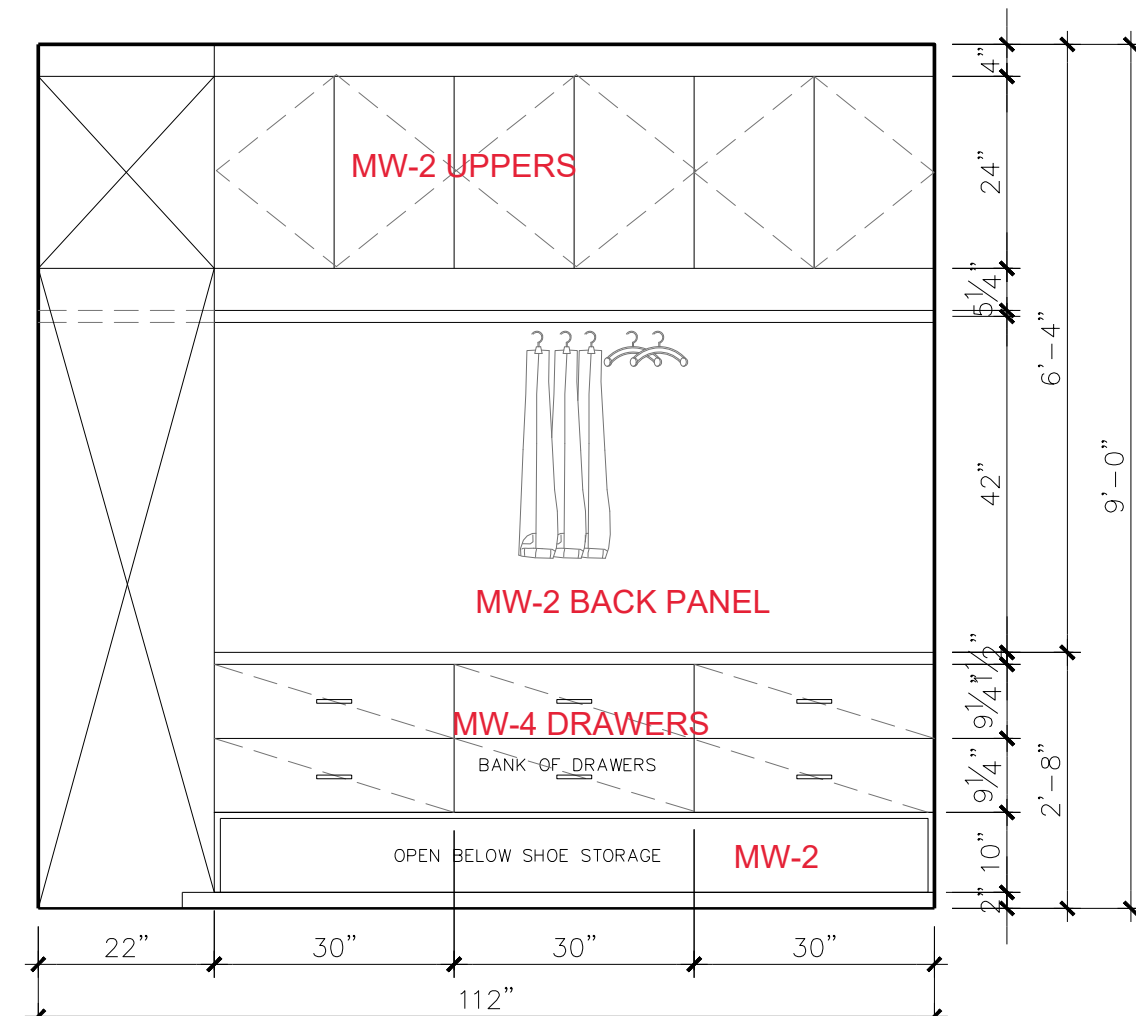

4 WIC ELEVATION
ID-205 SCALE 1/2"=1'-0"

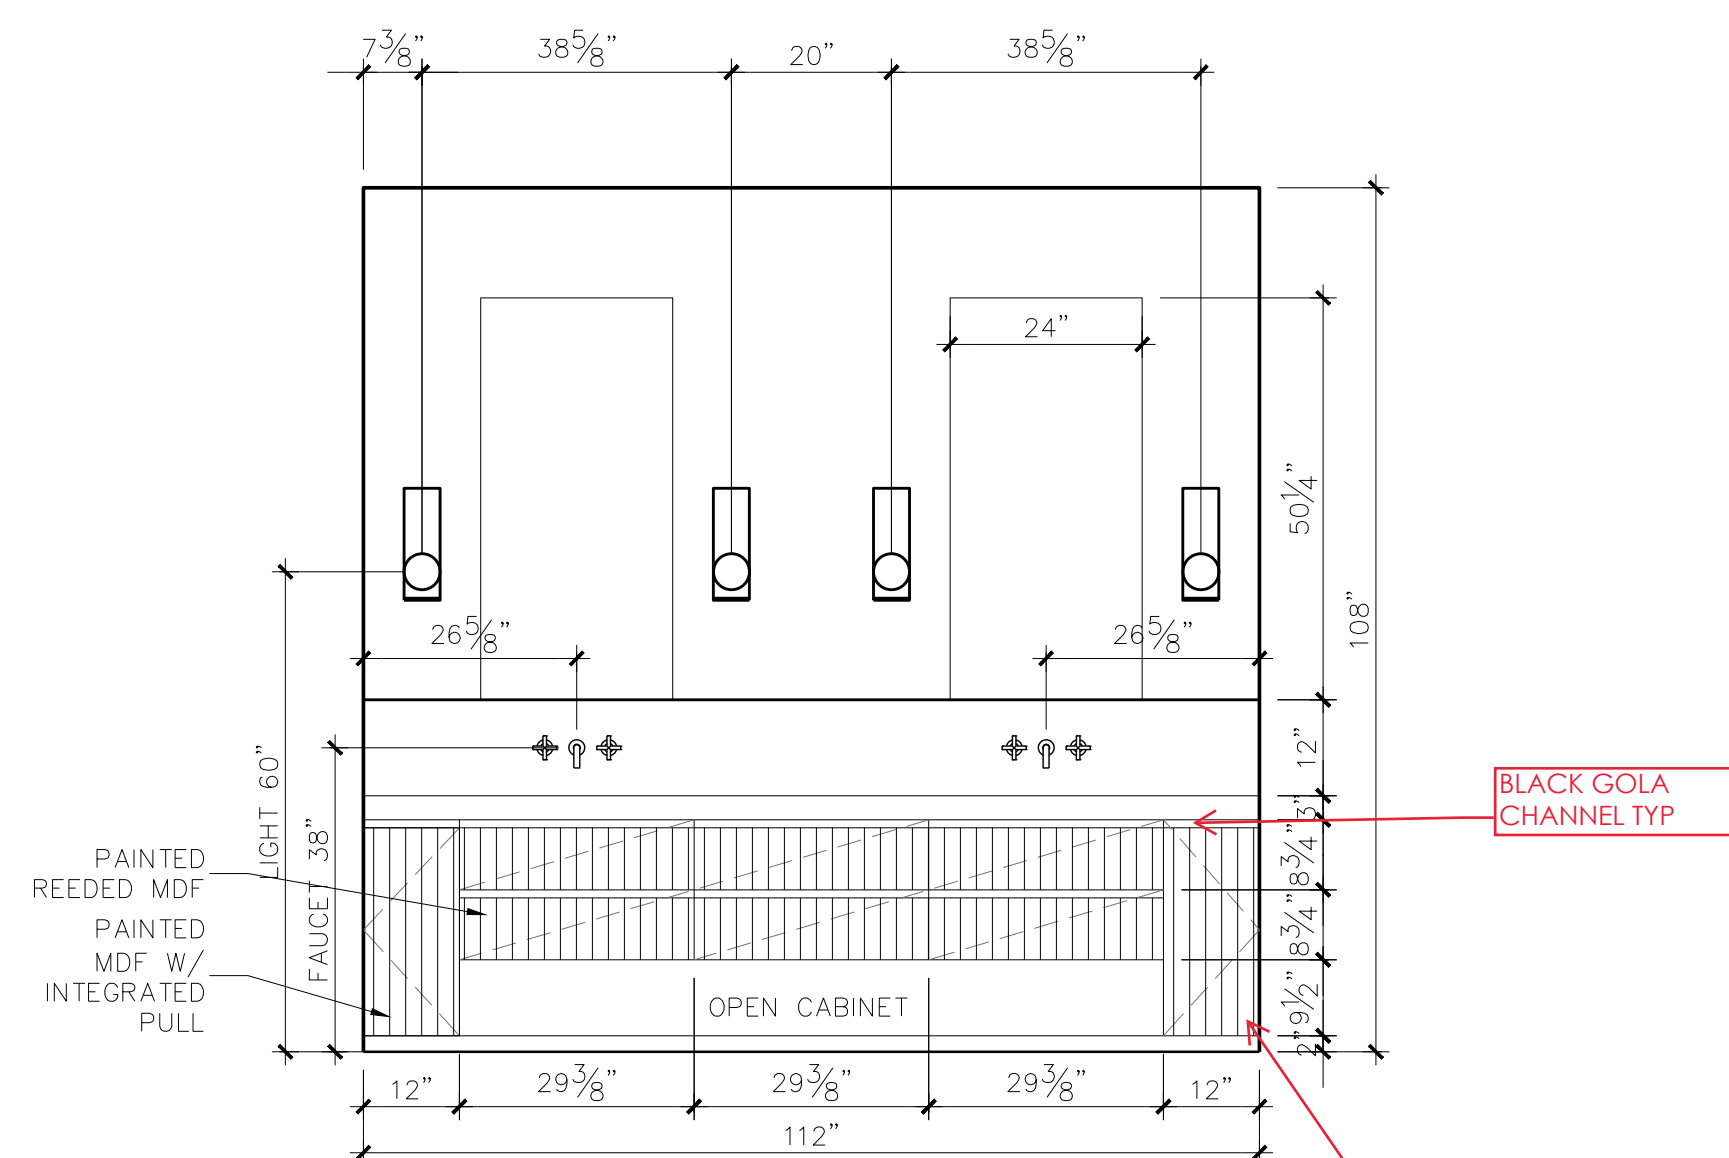

6 ENSUITE ELEVATION
ID-205 SCALE 1/2"=1'-0"

No.	DATE:	REVISION
1	JAN. 1, 2021	ISSUED FOR
2	JAN. 1, 2021	ISSUED FOR
3	JAN. 1, 2021	ISSUED FOR
4	JAN. 1, 2021	ISSUED FOR
5	JAN. 1, 2021	ISSUED FOR

SEALS	

PROJECT	
35 BOTFIELD	
35 BOTFIELD ETOBICOKE, ON	

PAGE	
ELEVATIONS	

DRAWN BY:	JF & PB	ID 205
SCALE:	AS NOTED	
DATE:	AUG 29, 2023	
PROJECT No.	SE2022129	