


BOTFIELD RESIDENCE
FLOOR PLANS REVIEW
MAY 18, 2023



NEW SPACE PLAN

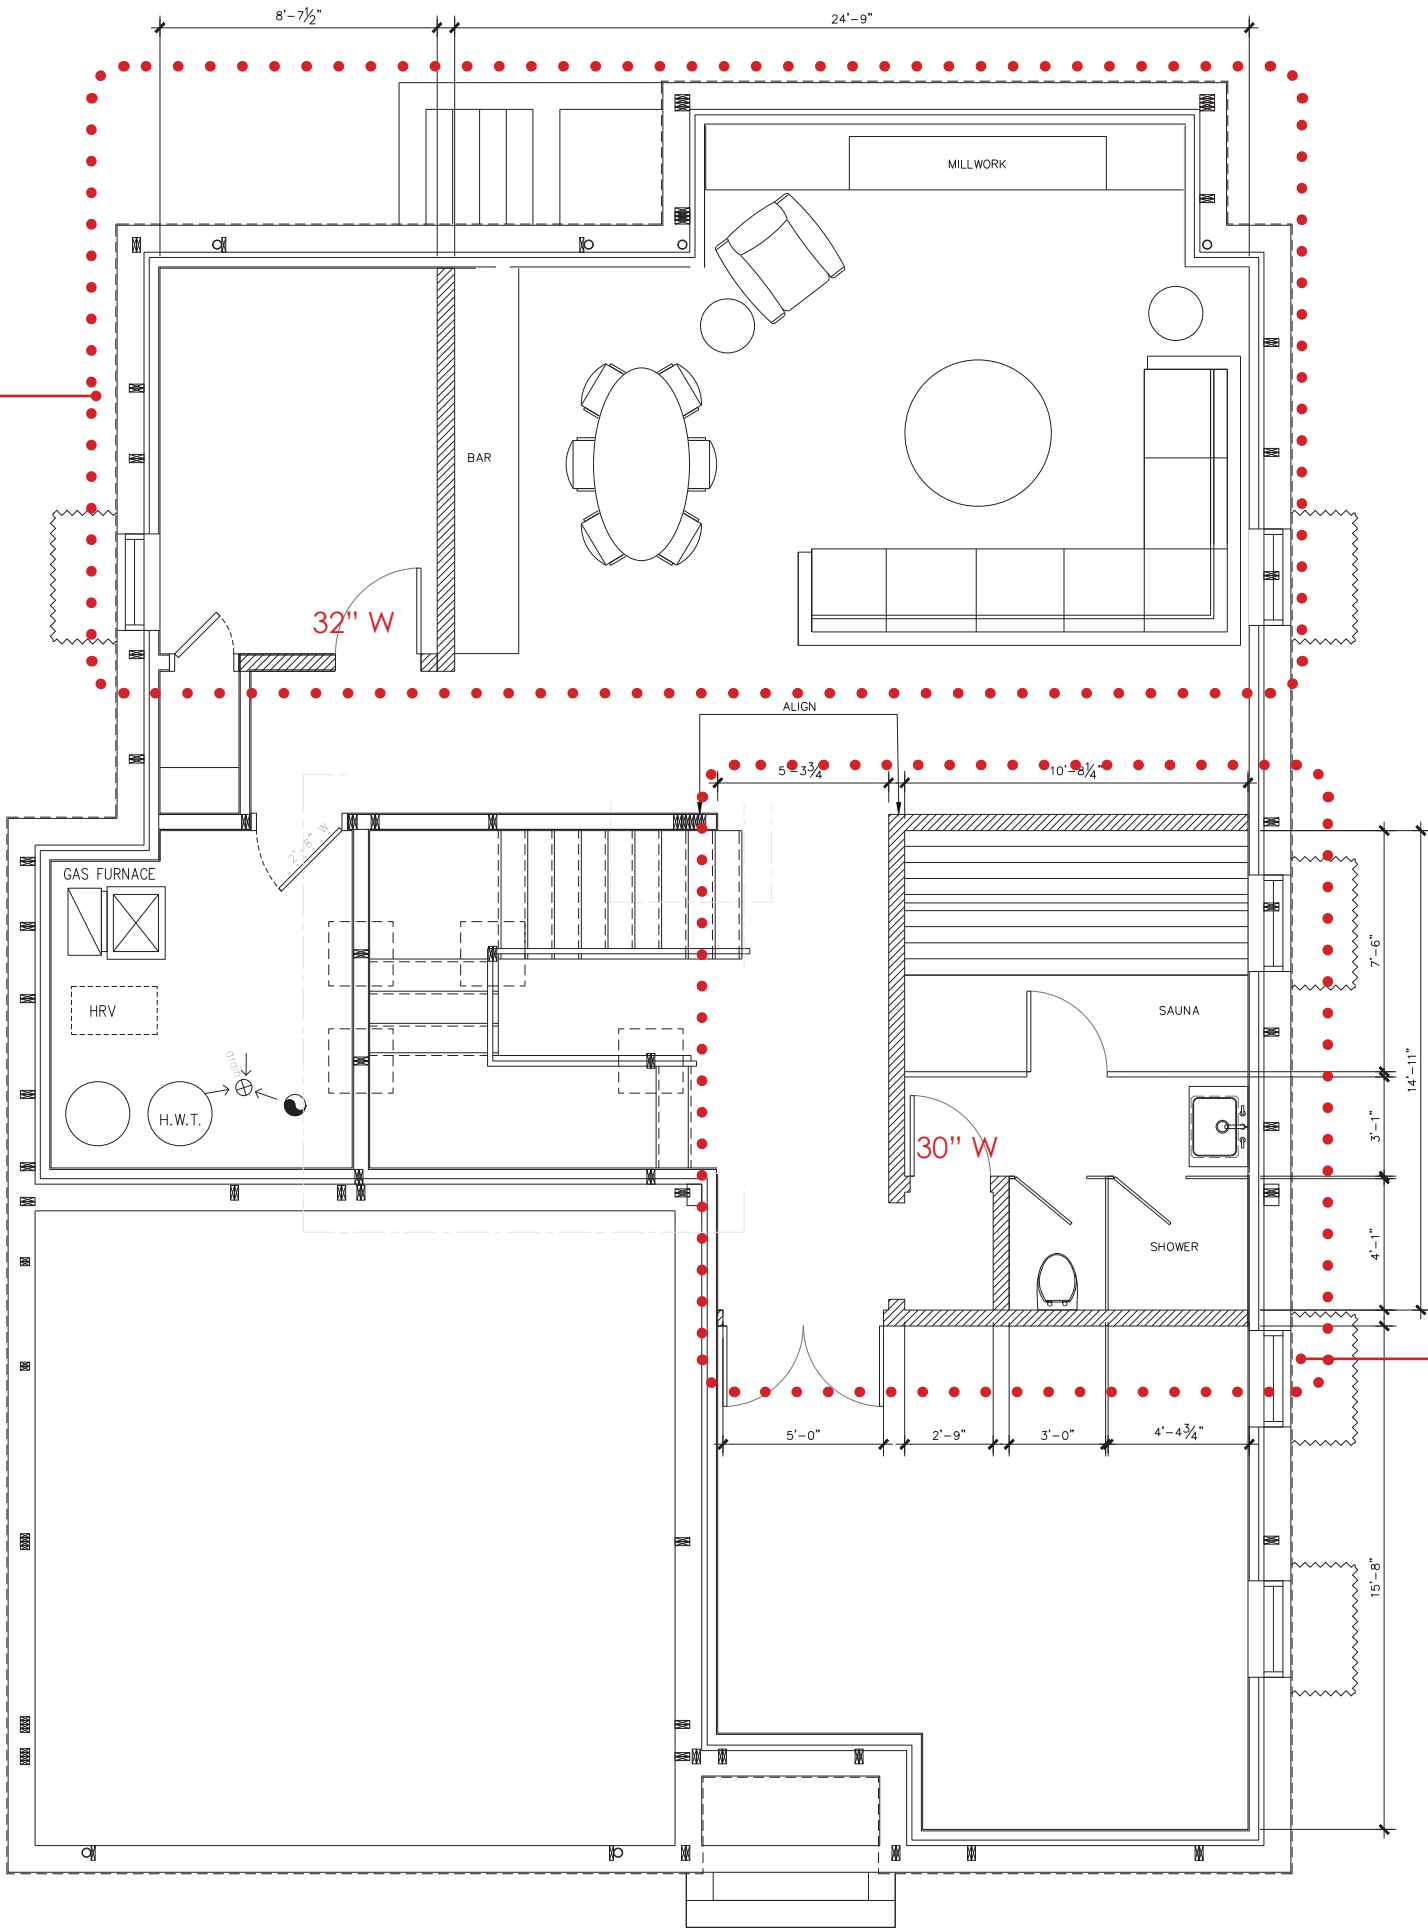

NEW SPACE PLAN
ADJUST WINDOW WELL

BASEMENT FLOOR PLAN


BOTFIELD RESIDENCE



MAIN FLOOR PLAN

BOTFIELD RESIDENCE

NEW SPACE PLAN
WINDOW REMOVED

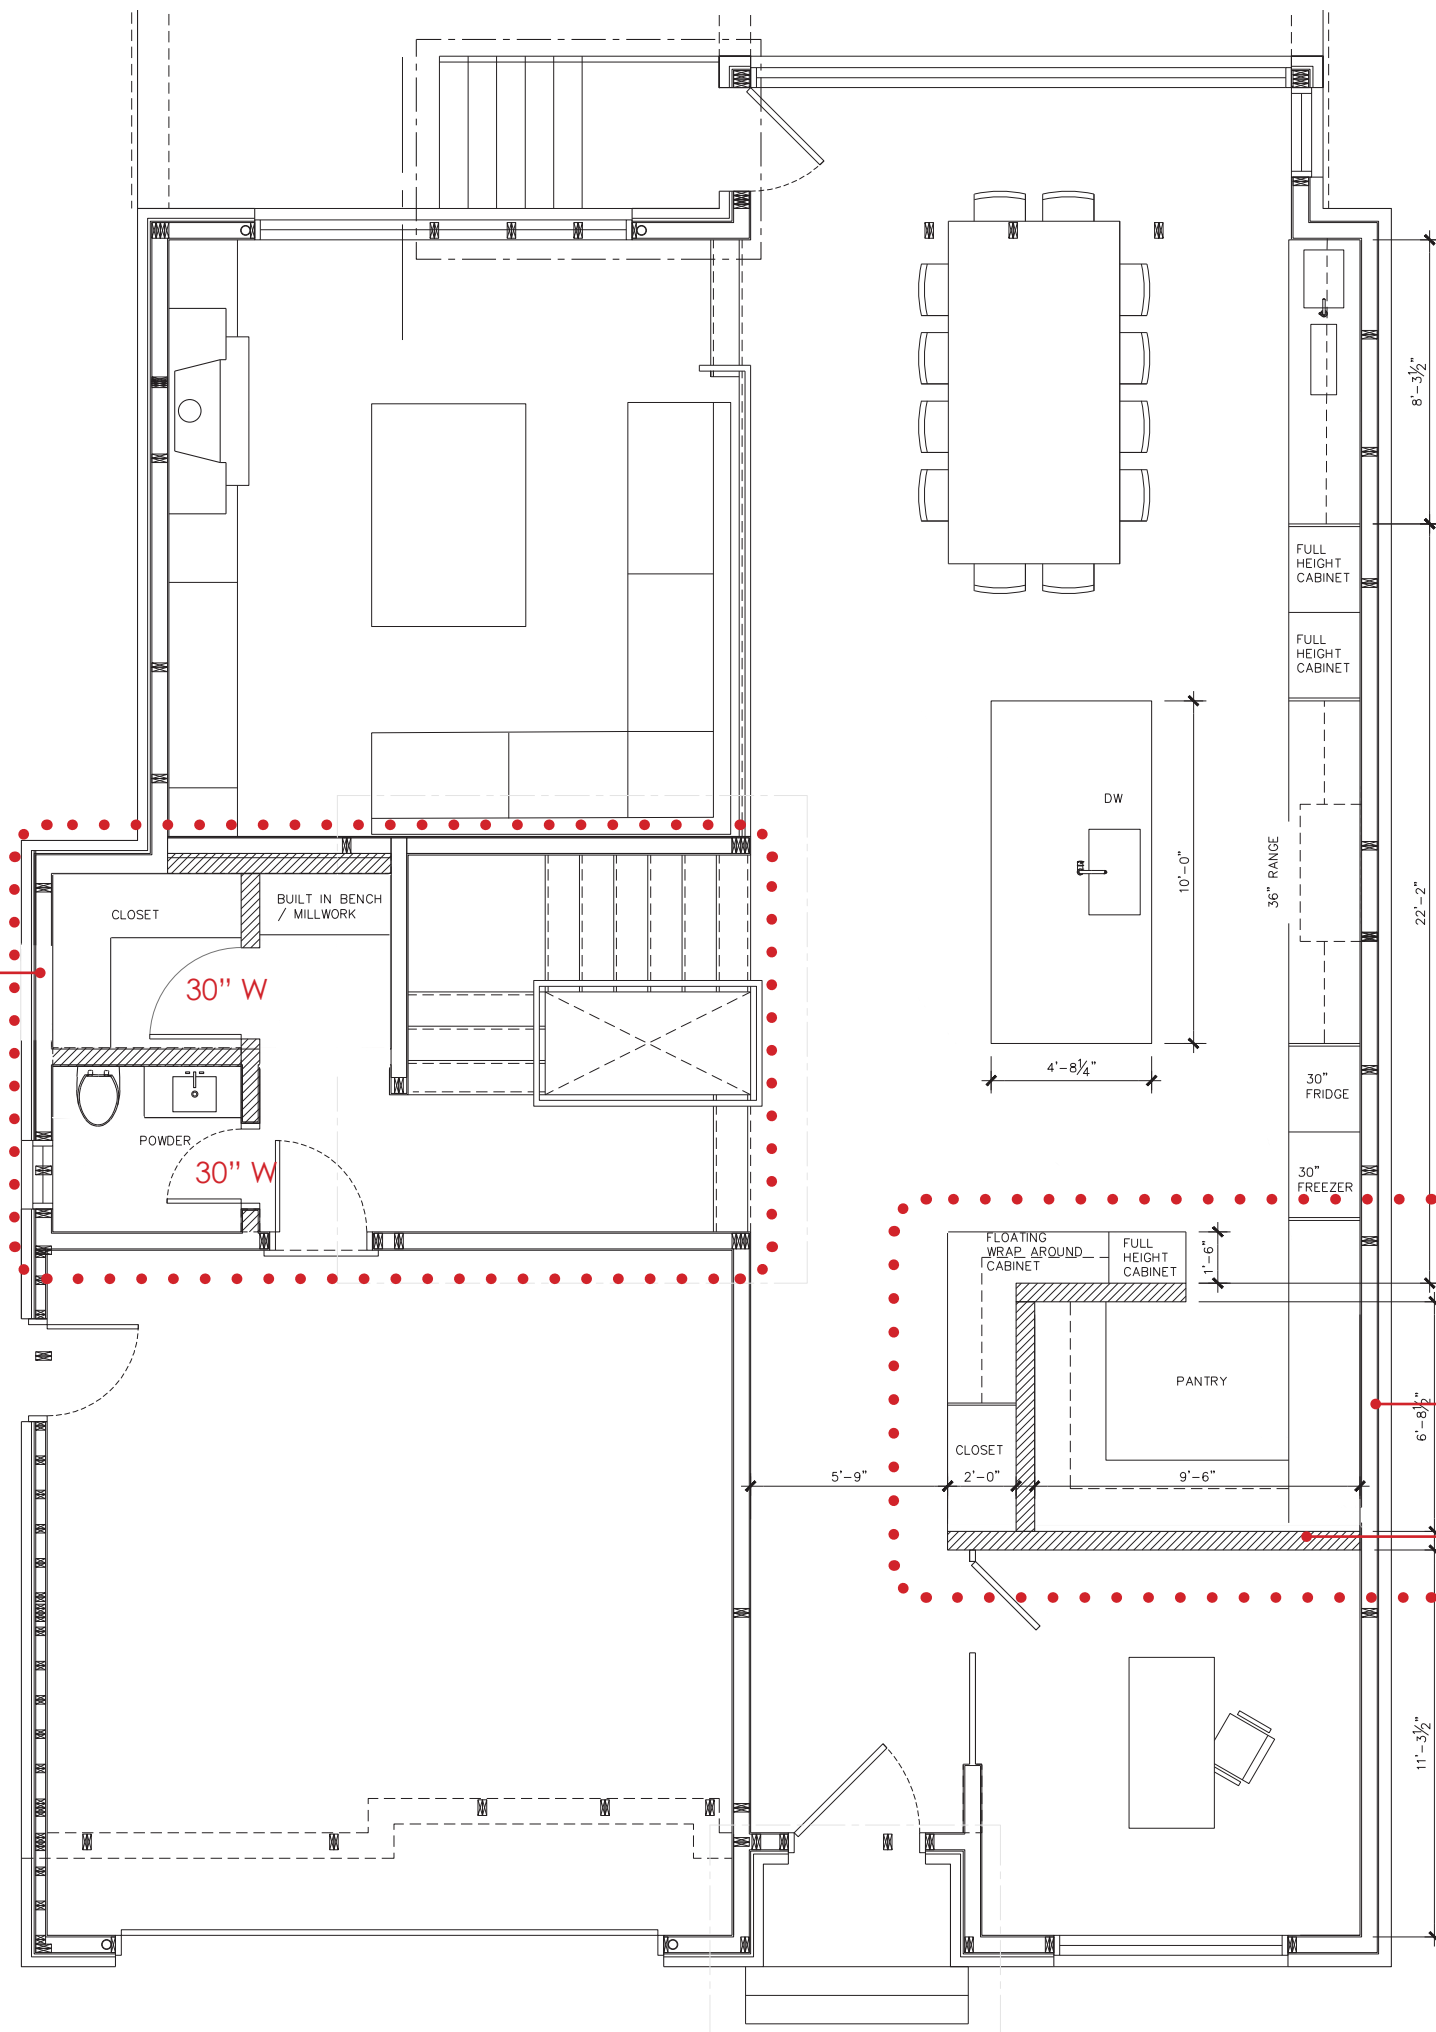

POSSIBLE WINDOW
UNDER REVIEW

NEW SPACE PLAN

2ND FLOOR PLAN

BOTFIELD RESIDENCE

